




REV	DATE	DESCRIPTION	BY	APP	REV	DATE	DESCRIPTION	BY	APP
0	03/25/2020	ISSUED FOR CONSTRUCTION	SMM	SMM					
1	03/28/2021	MATERIAL HATCH UPDATES PER LAYOUT CHANGE	SMM	SMM					

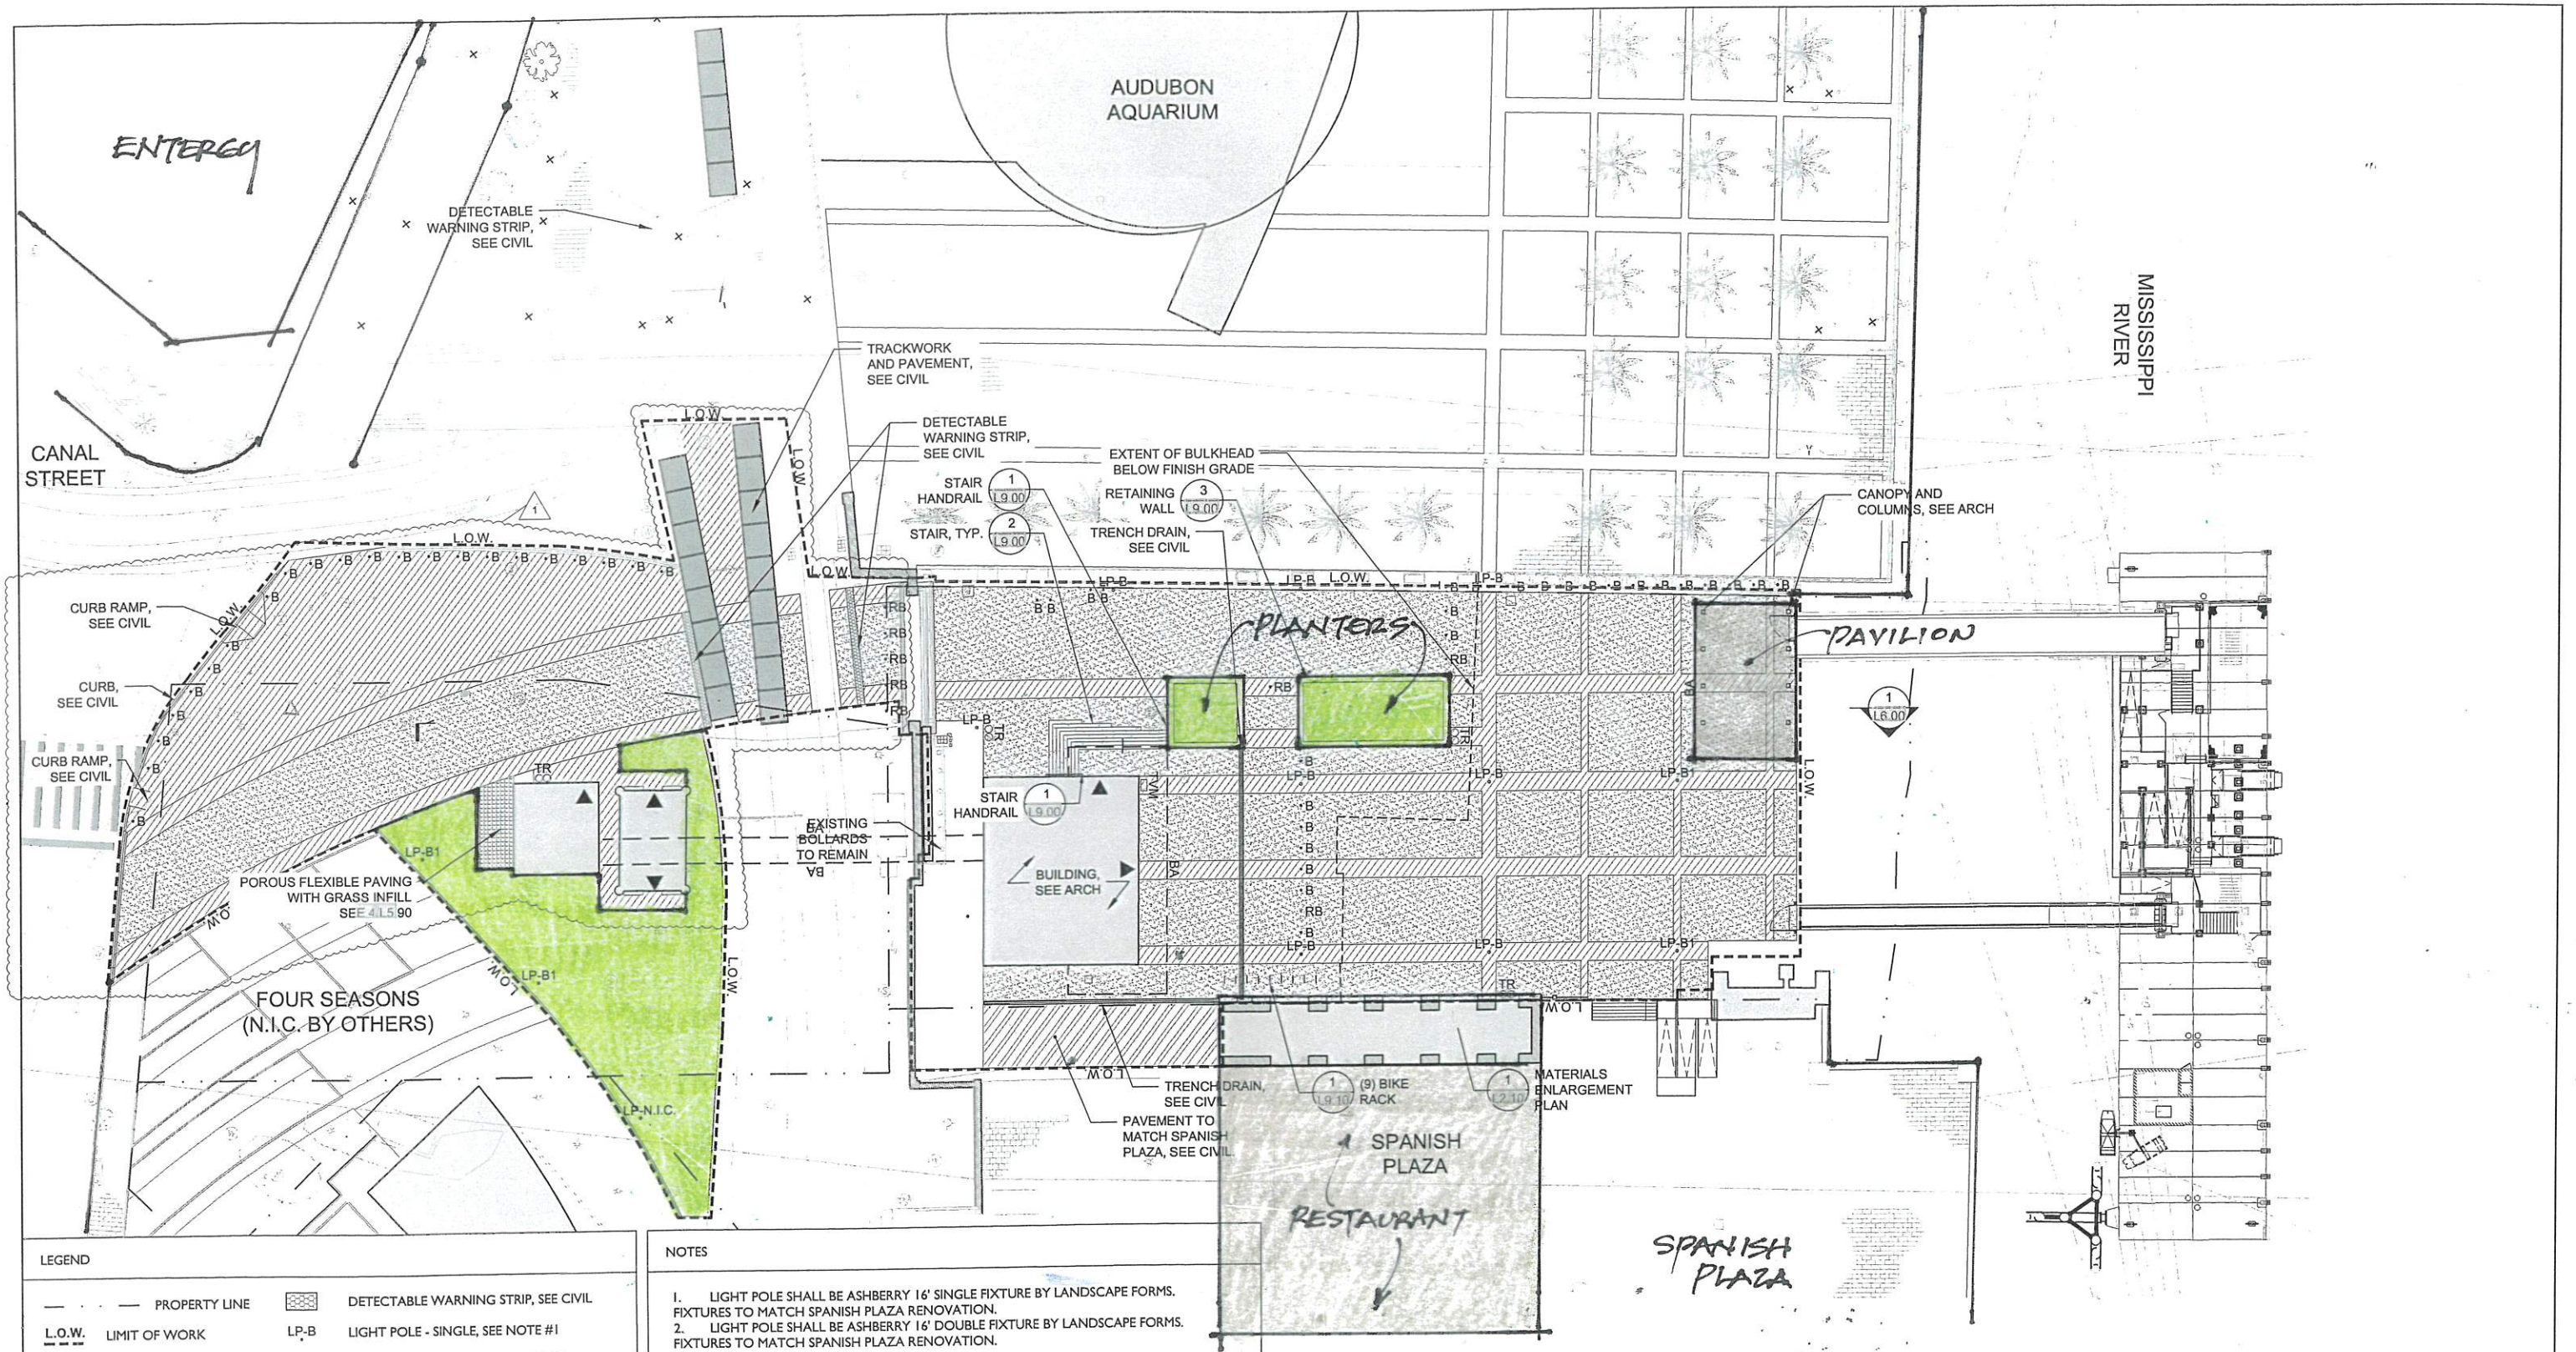

REGIONAL TRANSIT AUTHORITY


spackman
mossop
michaels

1824 SOPHIE WRIGHT PL
NEW ORLEANS, LA 70130
504-218-8991



SCALE	NOTED
PROJECT NO.	18-076
RELEASE DATE	11/11/20
DRAWN BY	SMM
DRAWING CHECK	SMM
APPROVED	

CANAL STREET FERRY TERMINAL (CMAR)	
MATERIALS PLAN	
DRAWING NO.	L2.00
REV.	1

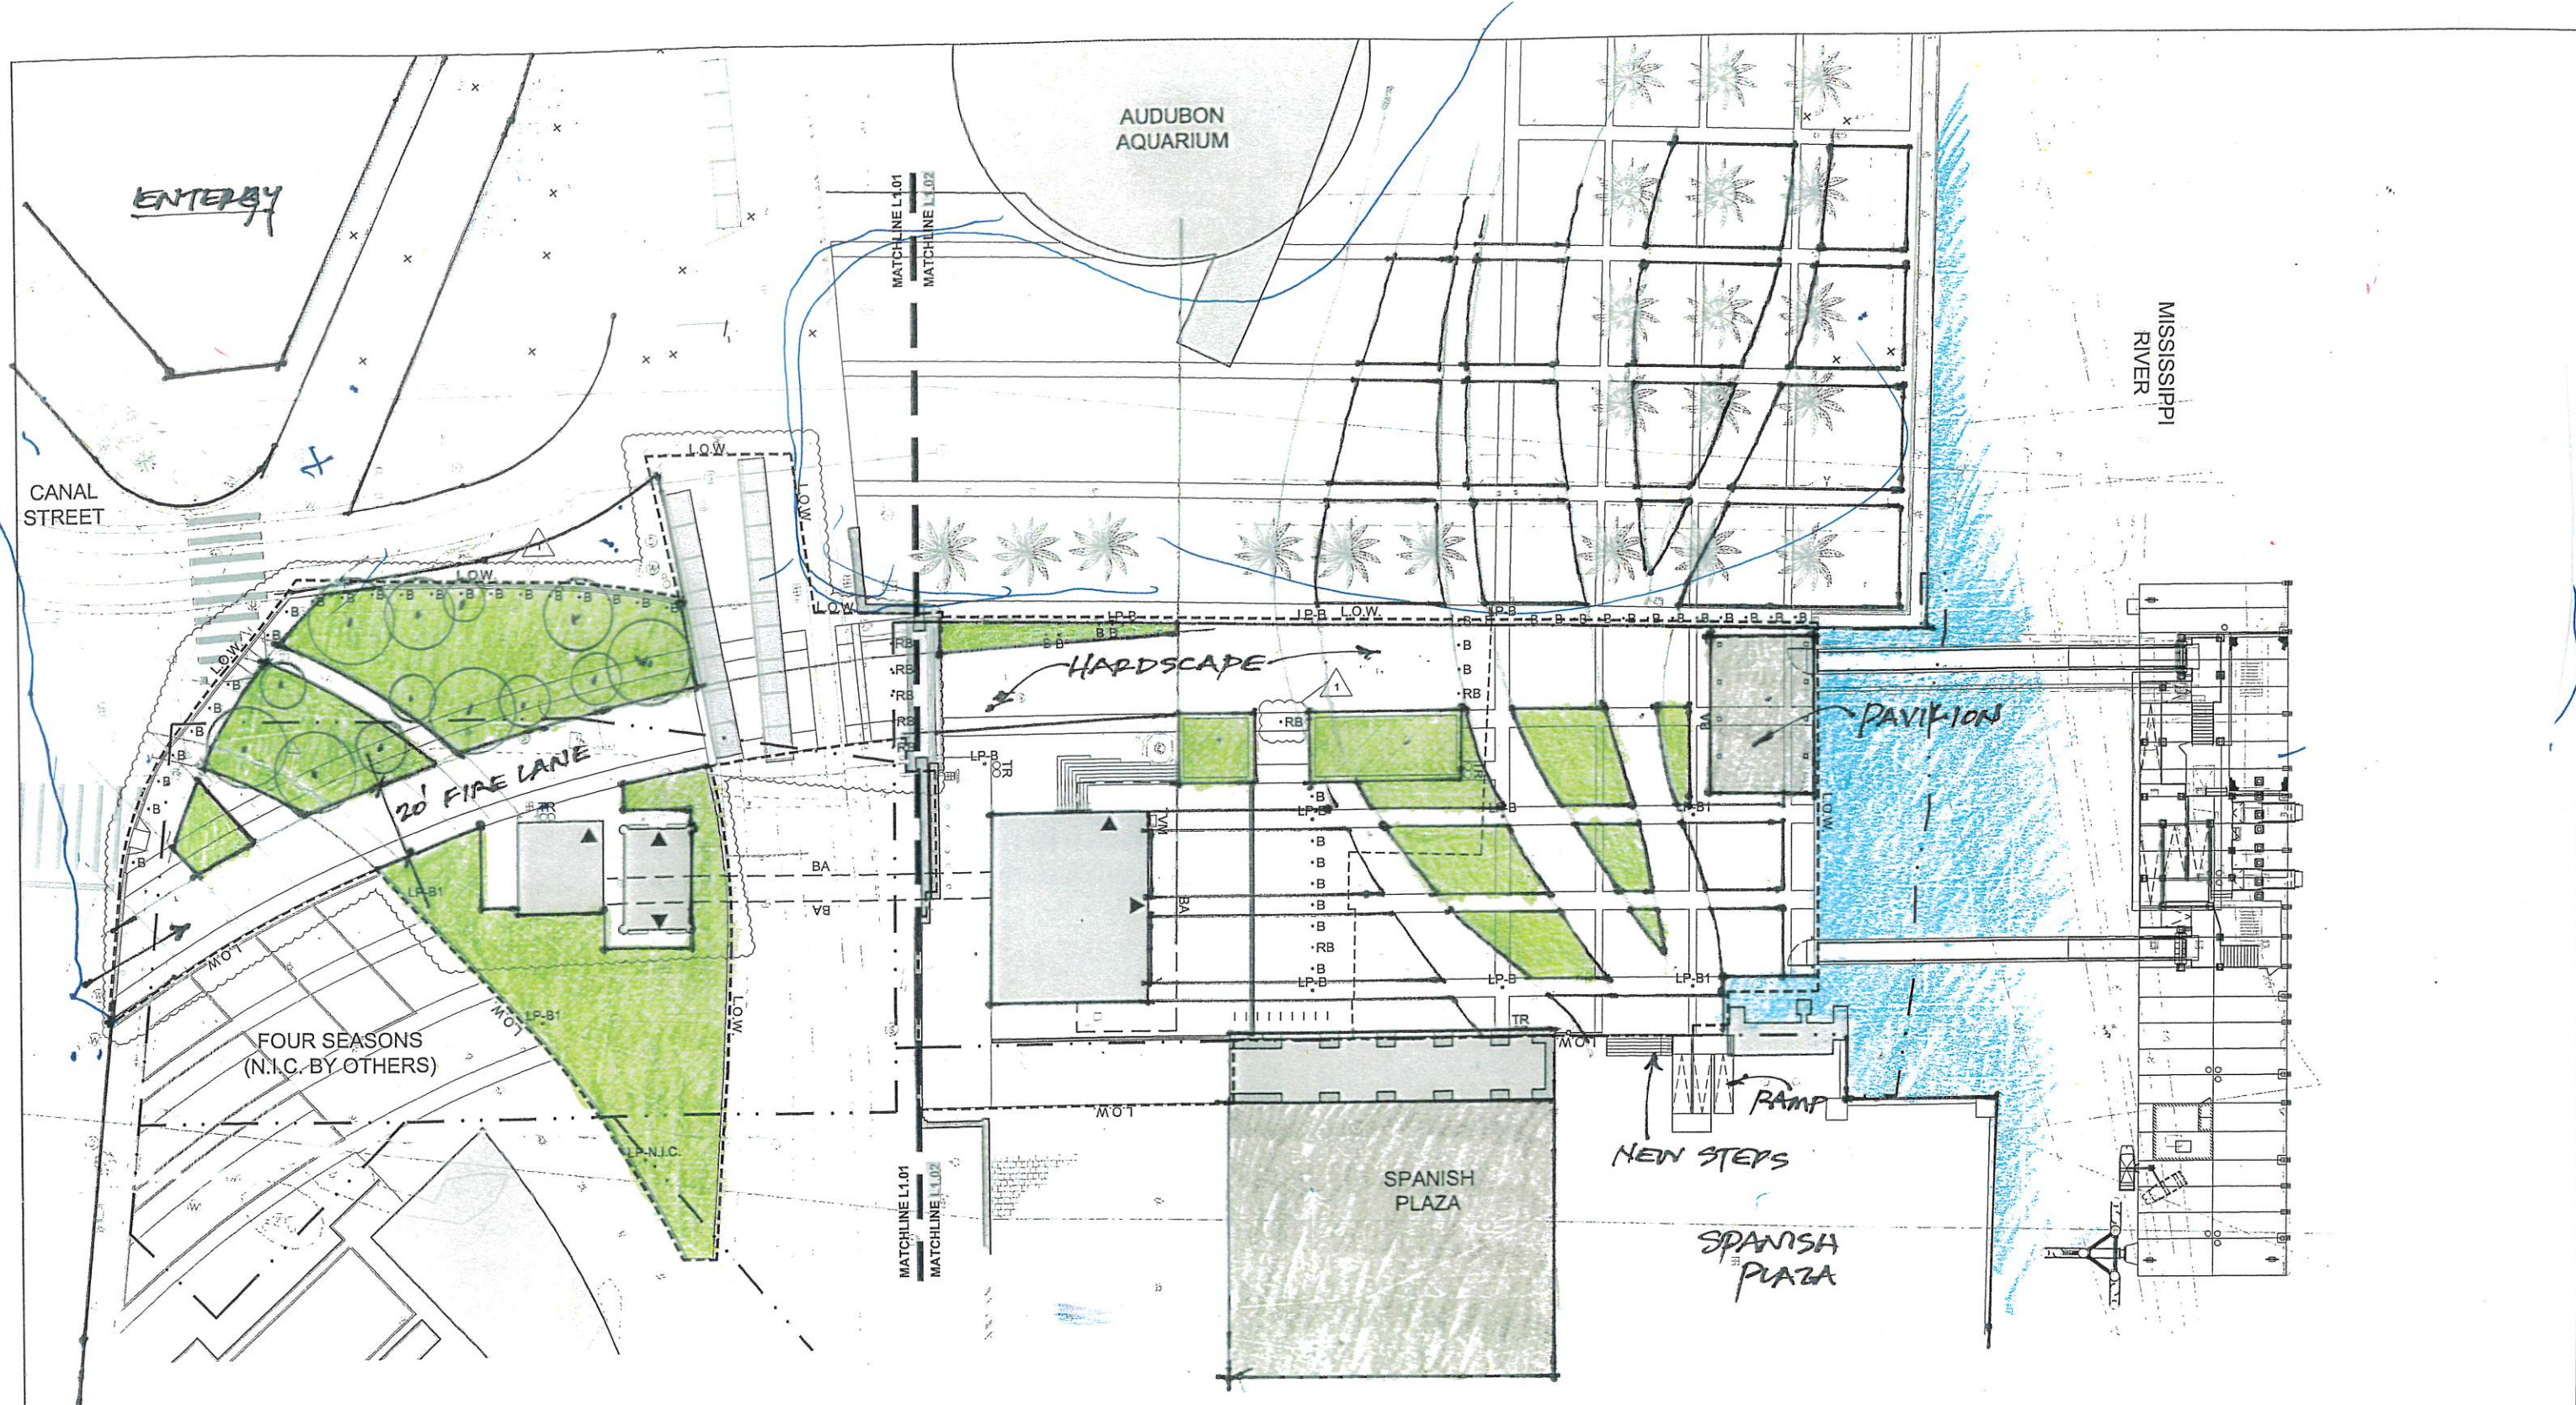

LEGEND					
- - - - -		PROPERTY LINE			
L.O.W.		LIMIT OF WORK			
BA		BUILDING ABOVE			
▲		DOORWAY			
Align		ALIGN			
Parallel		ALIGN TO PARALLEL			
C		ALIGN TO CENTER			

REV	DATE	DESCRIPTION	BY	APP	REV	DATE	DESCRIPTION	BY	APP
0	03/25/2020	ISSUED FOR CONSTRUCTION	SMM	SMM					
1	03/28/2021	OVERALL LAYOUT UPDATES	SMM	SMM					

DESCRIPTION		BY		APP	



REGIONAL TRANSIT AUTHORITY

spackman
mossop
michaels

1824 SOPHIE WRIGHT PL
NEW ORLEANS, LA 70130
504-218-8991



NOTED

PROJECT NO. 18-076

RELEASE DATE 11/11/20

DRAWN BY SMM

DRAWING CHECK SMM

APPROVED

CANAL STREET FERRY TERMINAL (CMAR)

LAYOUT PLAN

L1.00

DRAWING NO.

REV. 1


1 LAYOUT PLAN Scale: 1"=20'-0"

PROPOSED PLAN.

0 10 20 40
Scale: 1"=20'-0"

Plan

N

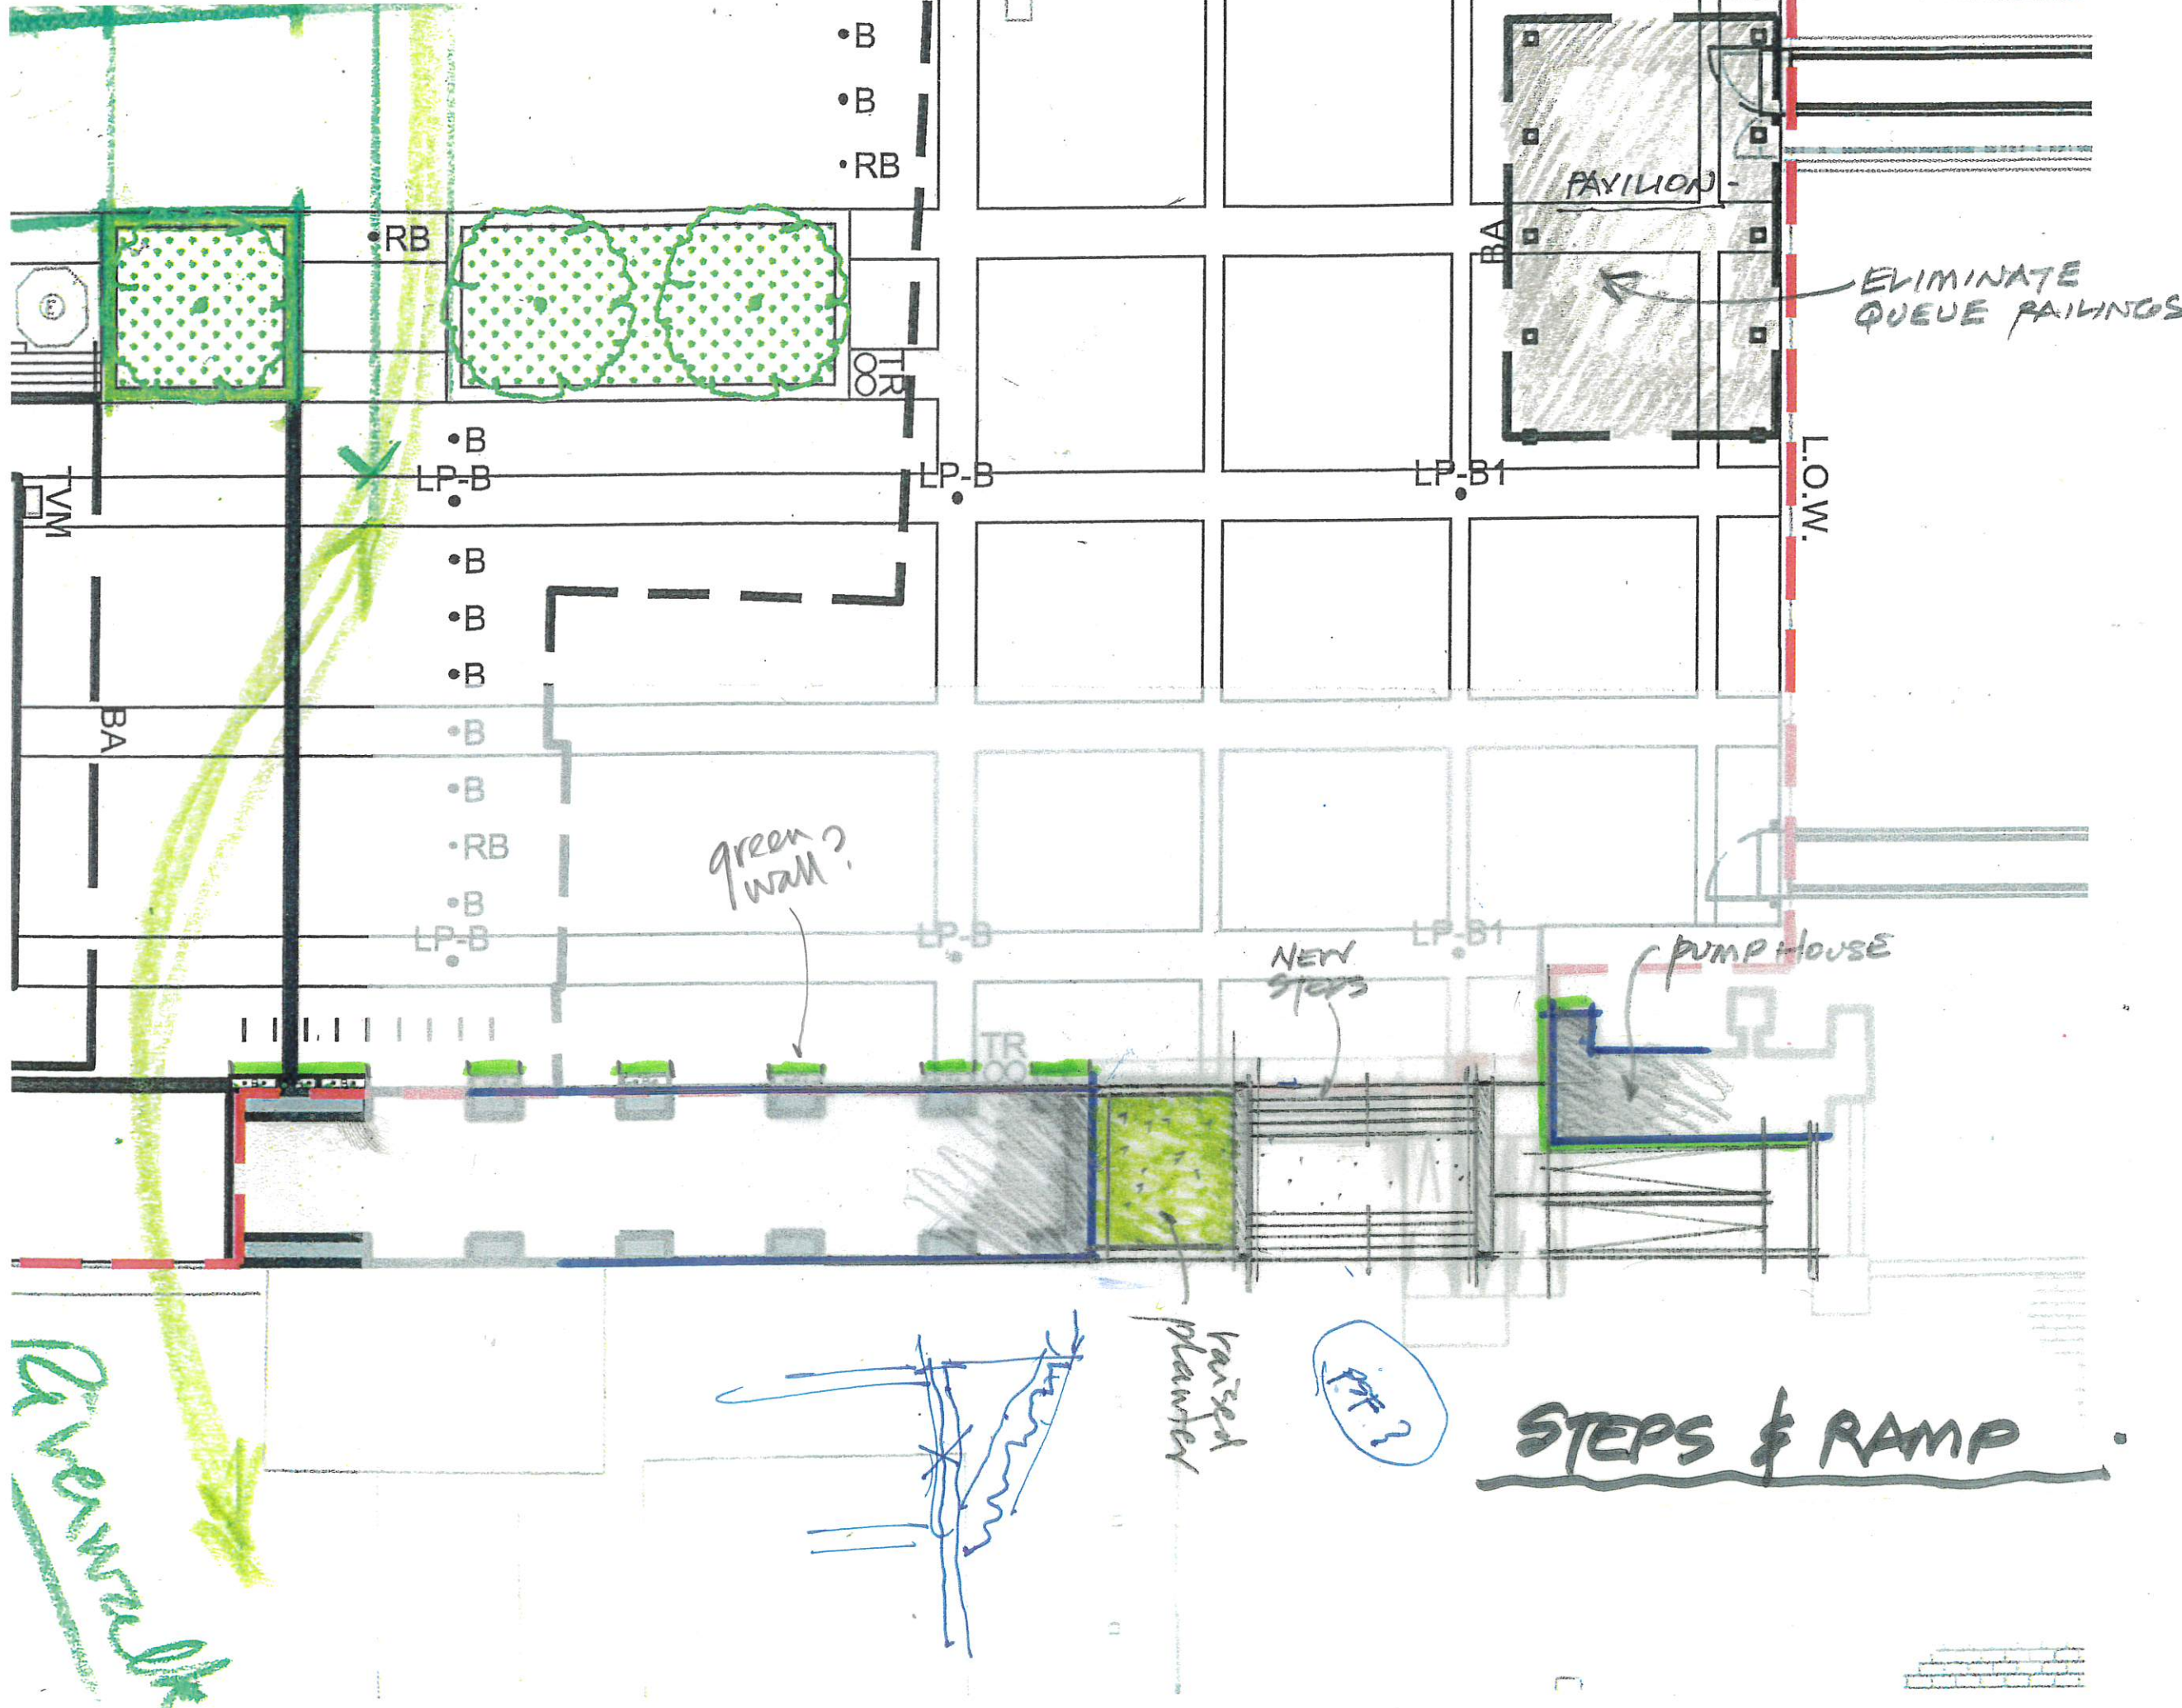

STEPS & RAMP