



December 15, 2021

Ms. Lona Edwards Hankins
Deputy CEO
RTA Planning and Infrastructure
2817 Canal Street
New Orleans, LA 70119

Subject: Fee Proposal in Response to - Request for Architectural services for renovations to the RTA A. Phillip Randolph Facility.

Dear Ms. Hankins:

Enclosed please find a fee proposal estimate from MSMM Engineering, LLC in response to your request for us to provide the subject services.

MSMM Engineering, LLC, is pleased to provide this proposal to the RTA to conduct the office reconfiguration at the A. Phillip Randolph Facility. The requested service falls perfectly in line with our expertise, and we are pleased to provide the following information:

- Preliminary Construction Cost Estimate
- Preliminary Construction Documents
- MSMM Engineering Design Fee Estimate

We appreciate the opportunity to provide the enclosed documents and look forward to hearing your input on our proposal. Please feel free to contact us at 504-559-1897 if you require any additional information.

Sincerely,
MSMM Engineering, LLC

Manish Mardia, P.E.
President

Enclosure

Website: www.msmmeng.com

Main Office: 4640 S. Carrollton Avenue, Suite 220, New Orleans, LA 70119
Metairie Office: 4508 Clearview Parkway, Metairie, Louisiana 70006
Ascension Office: 16018 Highway 73, Prairieville, Louisiana 70769

504-570-6098
504-559-1897
225-313-4429

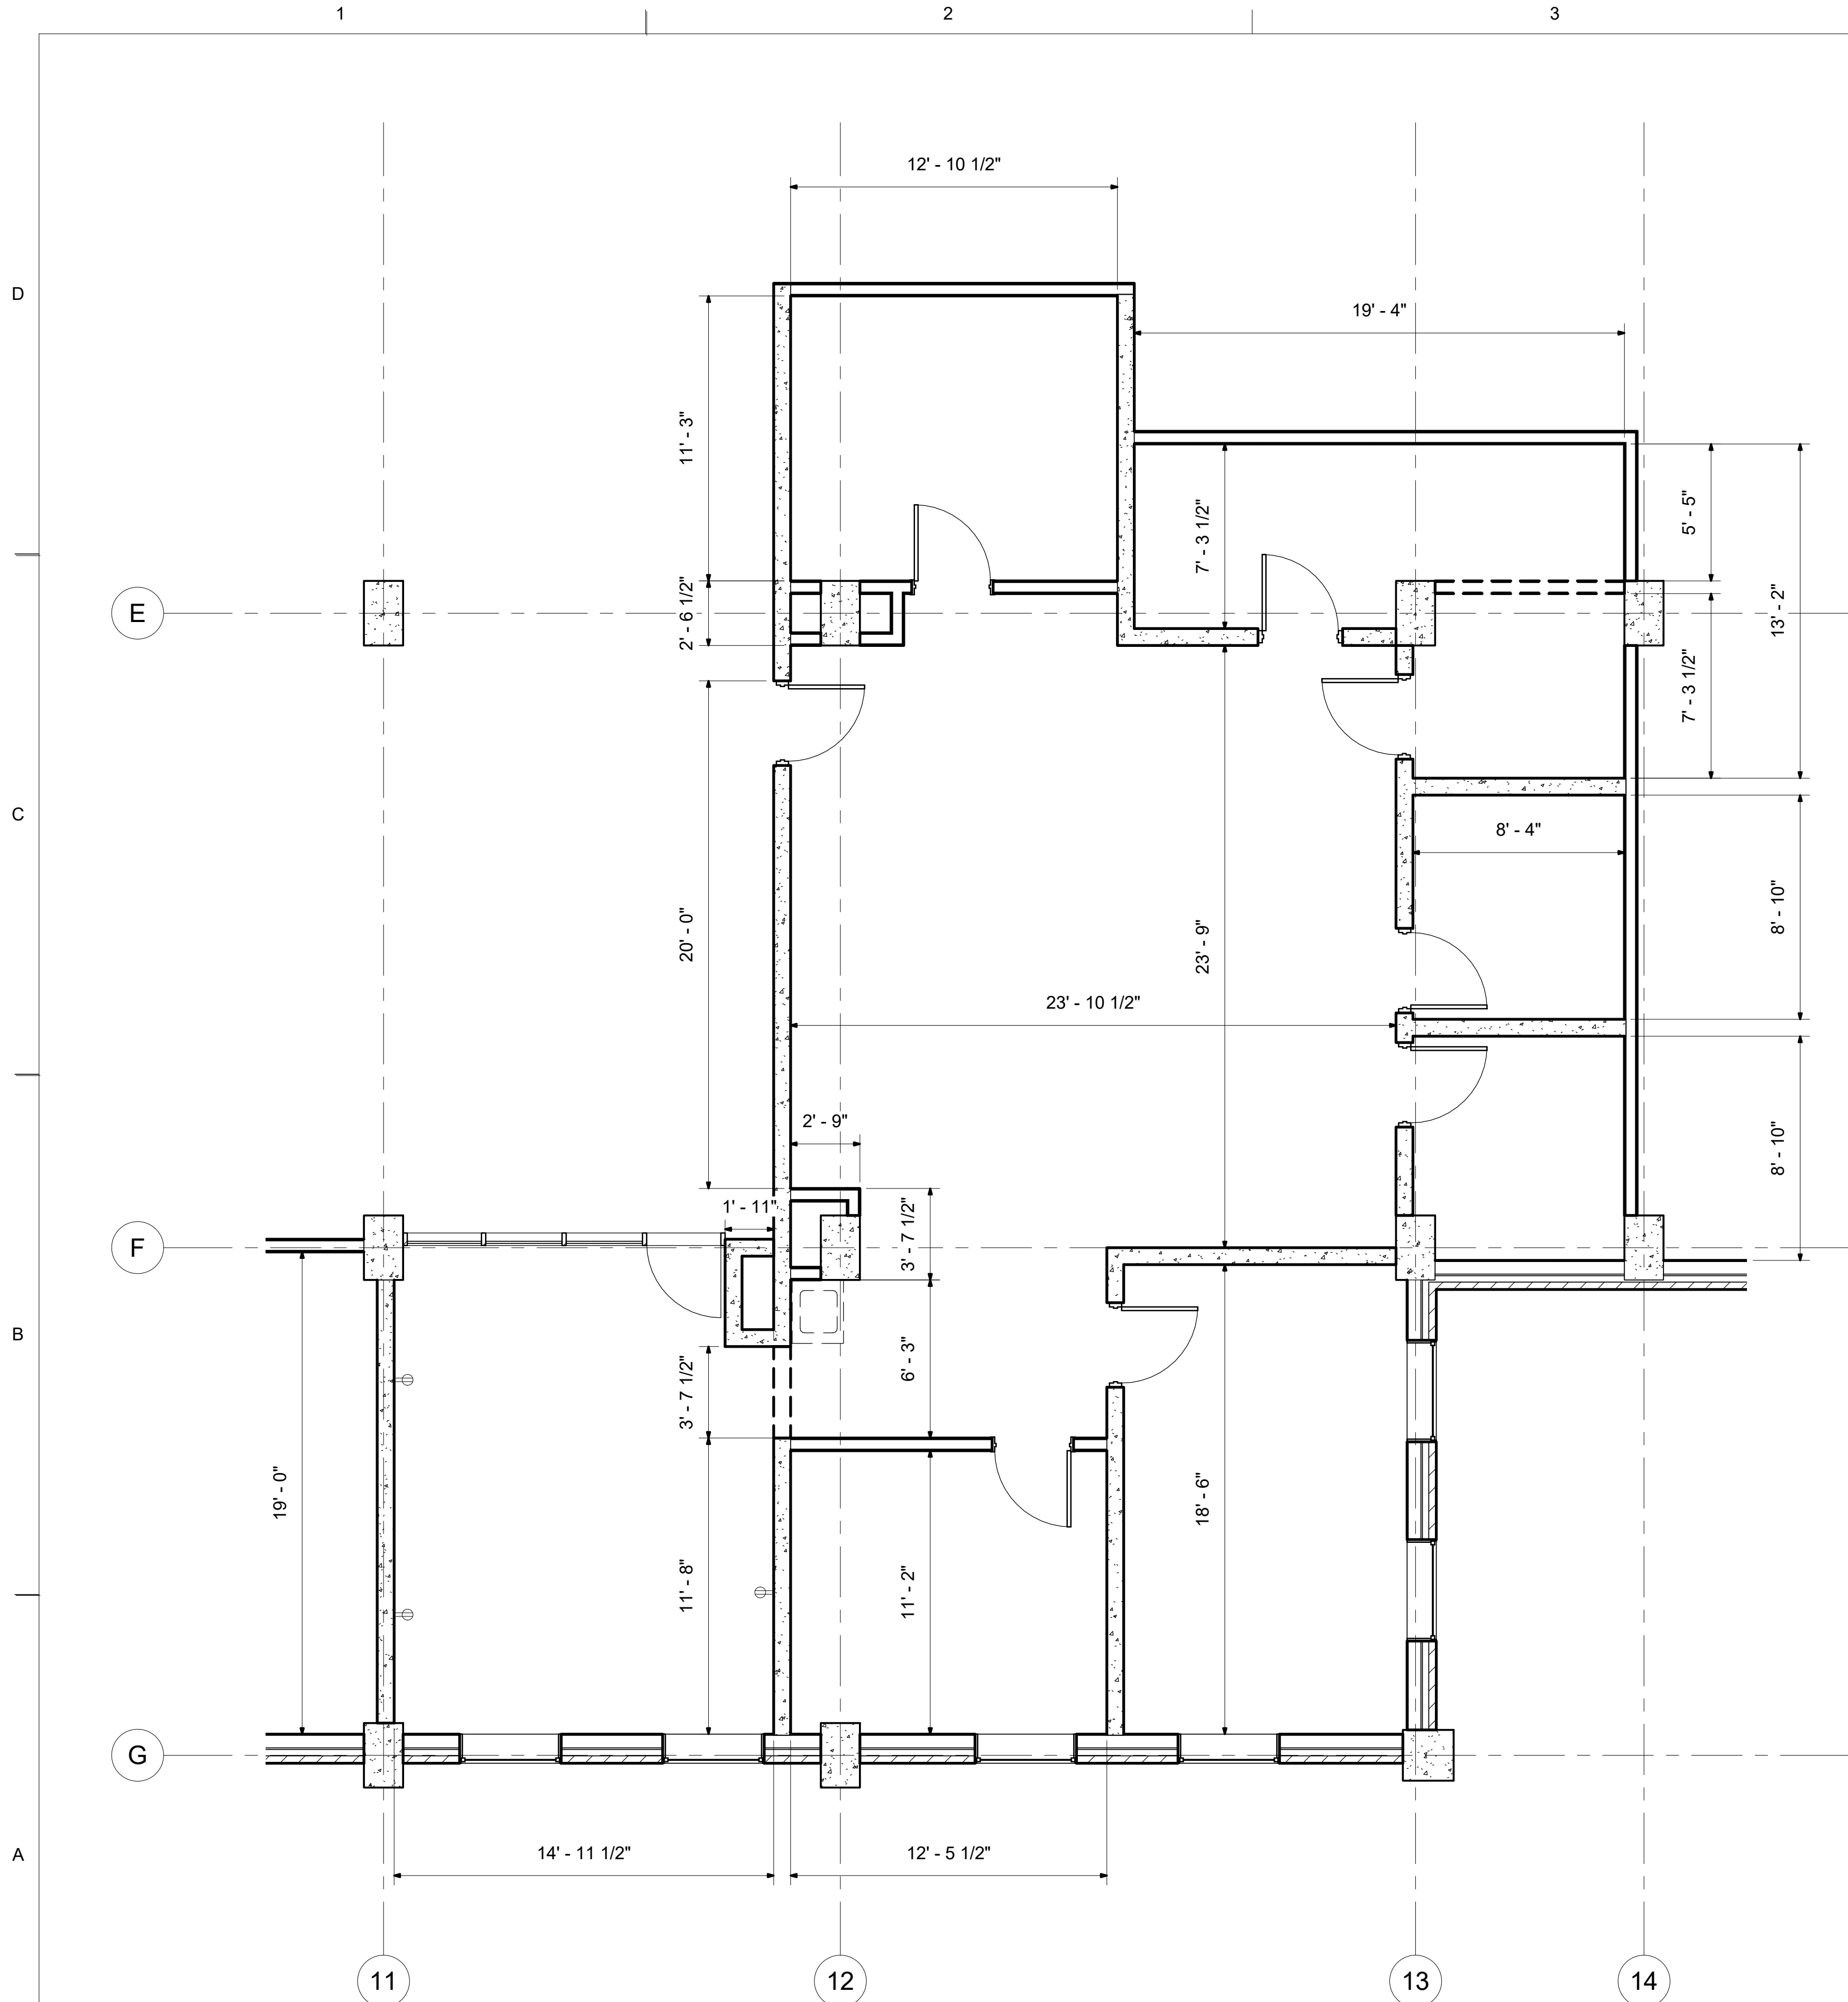
FEDERAL AVIATION AGENCY COST AND PRICE ANALYSIS - RESEARCH AND DEVELOPMENT CONTRACTS			Form approved Budget Bureau No. 06-r120	
This form is to be used in lieu of FAA Form 3515 as provided under FAPH 2-16-260-2, it will be executed and submitted with proposals in response to "Requests for Proposals, "for the procurement research and development services. If your cost accounting system does not permit analysis of costs as required, contact the purchasing office for further instructions.			PURCHASE REQUEST NUMBER	
NAME AND ADDRESS OF OFFERER Edonis C. Expose RTA Procurement Department 2817 Canal Street, New Orleans, LA 70119			TITLE OF PROJECT Fee Proposal in Response to RFP – RTA National Pollutant Discharge Elimination Systems	
DETAIL DESCRIPTION PREPARATION AND DELIVERY OF ILLUSTRATED PARTS CATALOG		ESTIMATED HOURS	RATE/HOUR	TOTAL ESTIMATED COST (Dollars)
1) DIRECT LABOR (Specify)				
MSMM Engineering, LLC - Principal		5	\$75.00	\$375.00
MSMM Engineering, LLC - Project Manager		32	\$62.50	\$2,000.00
MSMM Engineering, LLC - Architect		124	\$60.00	\$7,440.00
MSMM Engineering, LLC - CAD Tech III		225	\$29.44	\$6,624.00
TOTAL DIRECT LABOR				
2) BURDEN (Overhead - Specify)	BURDEN RATE	X BASE=	BURDEN (\$)	
MSMM Engineering, LLC - Principal	189.00%	\$75.00	\$141.75	\$708.75
MSMM Engineering, LLC - Project Manager	189.00%	\$62.50	\$118.13	\$3,780.00
MSMM Engineering, LLC - Architect	189.00%	\$60.00	\$113.40	\$14,061.60
MSMM Engineering, LLC - Engineer Intern	189.00%	\$29.44	\$55.64	\$12,519.36
TOTAL BURDEN				
3) DIRECT MATERIAL				
			\$0.00	\$0.00
TOTAL MATERIAL			\$0.00	\$0.00
4) SPECIAL TESTING (Including field work at Governmental installations)			\$0.00	\$0.00
TOTAL SPECIAL TESTING			\$0.00	\$0.00
5) SPECIAL EQUIPMENT (If direct charge - specify in Exhibit B on reverse)			\$0.00	\$0.00
6) TRAVEL			\$0.00	\$0.00
a) TRANSPORTATION				
b) PER DIEM OR SUBSISTENCE				
TOTAL TRAVEL			\$0.00	\$0.00
7) CONSULTANTS (Identify - purpose - rate)			\$0.00	\$0.00
TOTAL CONSULTANTS			\$0.00	\$0.00
8) SUBCONTRACTS (Specify in Exhibit B on reverse)				
9) OTHER DIRECT COSTS (Specify in Exhibit B on reverse. Explain royalty costs if any)				
10) TOTAL DIRECT COST & BURDEN				\$47,508.71
11) GENERAL AND ADMINISTRATIVE EXPENSE (RATE)				
12) TOTAL ESTIMATED COST				\$47,508.71
13) FIXED FEE OR PROFIT (State basis for amount in proposal) of LABOR & OVERHEAD			10%	\$4,750.87
14) TOTAL ESTIMATED COST AND FIXED FEE OR PROFIT				\$52,259.58



MSMM

ENGINEERING, LLC

Office Reconfiguration				ENGINEER'S OPINION OF PROBABLE CONSTRUCTION COST	
Item	Description of Item	Unit	Estimated Quantity	Unit Price (\$)	Amount (\$)
1	Mobilization and Demobilization	LS	1	\$10,000.00	\$10,000.00
2	General Conditions	LS	1	\$10,000.00	\$10,000.00
3	Permitting	LS	1	\$1,800.00	\$1,800.00
4	Demolition (Dumpster, Labor)	LS	1	\$15,000.00	\$15,000.00
5	Supervision	LS	1	\$7,000.00	\$7,000.00
6	Safety	LS	1	\$200.00	\$200.00
7	Cleaning	LS	1	\$2,000.00	\$2,000.00
8	Storing Area	LS	1	\$30,000.00	\$30,000.00
9	Electrical (Outlets, Data Drops, Lighting)	LS	1	\$25,000.00	\$25,000.00
10	Furniture Allowance	EA	11	\$4,500.00	\$49,500.00
11	Doors & Frames	EA	11	\$1,305.85	\$14,364.35
12	Walls (Metal Stud w/ Gypsum)	SF	1874	\$8.75	\$16,397.50
13	Paints and Coating	SF	1874	\$5.50	\$10,307.00
14	Flooring	SY	290	\$30.00	\$8,700.00
15	Ceiling	SY	194	\$10.00	\$1,940.00
16	Fire Safety Equipment	EA	3	\$2,500.00	\$7,500.00
17	HVAC Diffuser Relocation	EA	9	\$1,430.00	\$12,870.00
18	Cubicles (Removal, Storage, Reuse)	EA	17	\$750.00	\$12,750.00
Subtotal Base Bid Items					\$235,328.85
Contingency (15%)					\$33,799.33
Total Cost Estimate for Base Bid					\$269,128.18



LEGEND


DEMOLISH WALL
EXISTING CMU WALL
EXISTING / NEW METAL STUD W/ GYPSUM WALL

REMOVE DOOR
NEW DOOR OR EXISTING DOOR RELOCATION

MARK	DESCRIPTION	DATE	APPR.

DESIGNED BY:	DATE:	SOLICITATION NO.:
DRAWN BY:	CHECKED BY:	CONTRACT NO.:
AUTHOR:	OPERATOR:	FILE NUMBER:
SUBMITTED BY:	PLOT DATE:	FILE NAME:
PLOT SCALE:	ANSI D	
As indicated		
SIZE:		

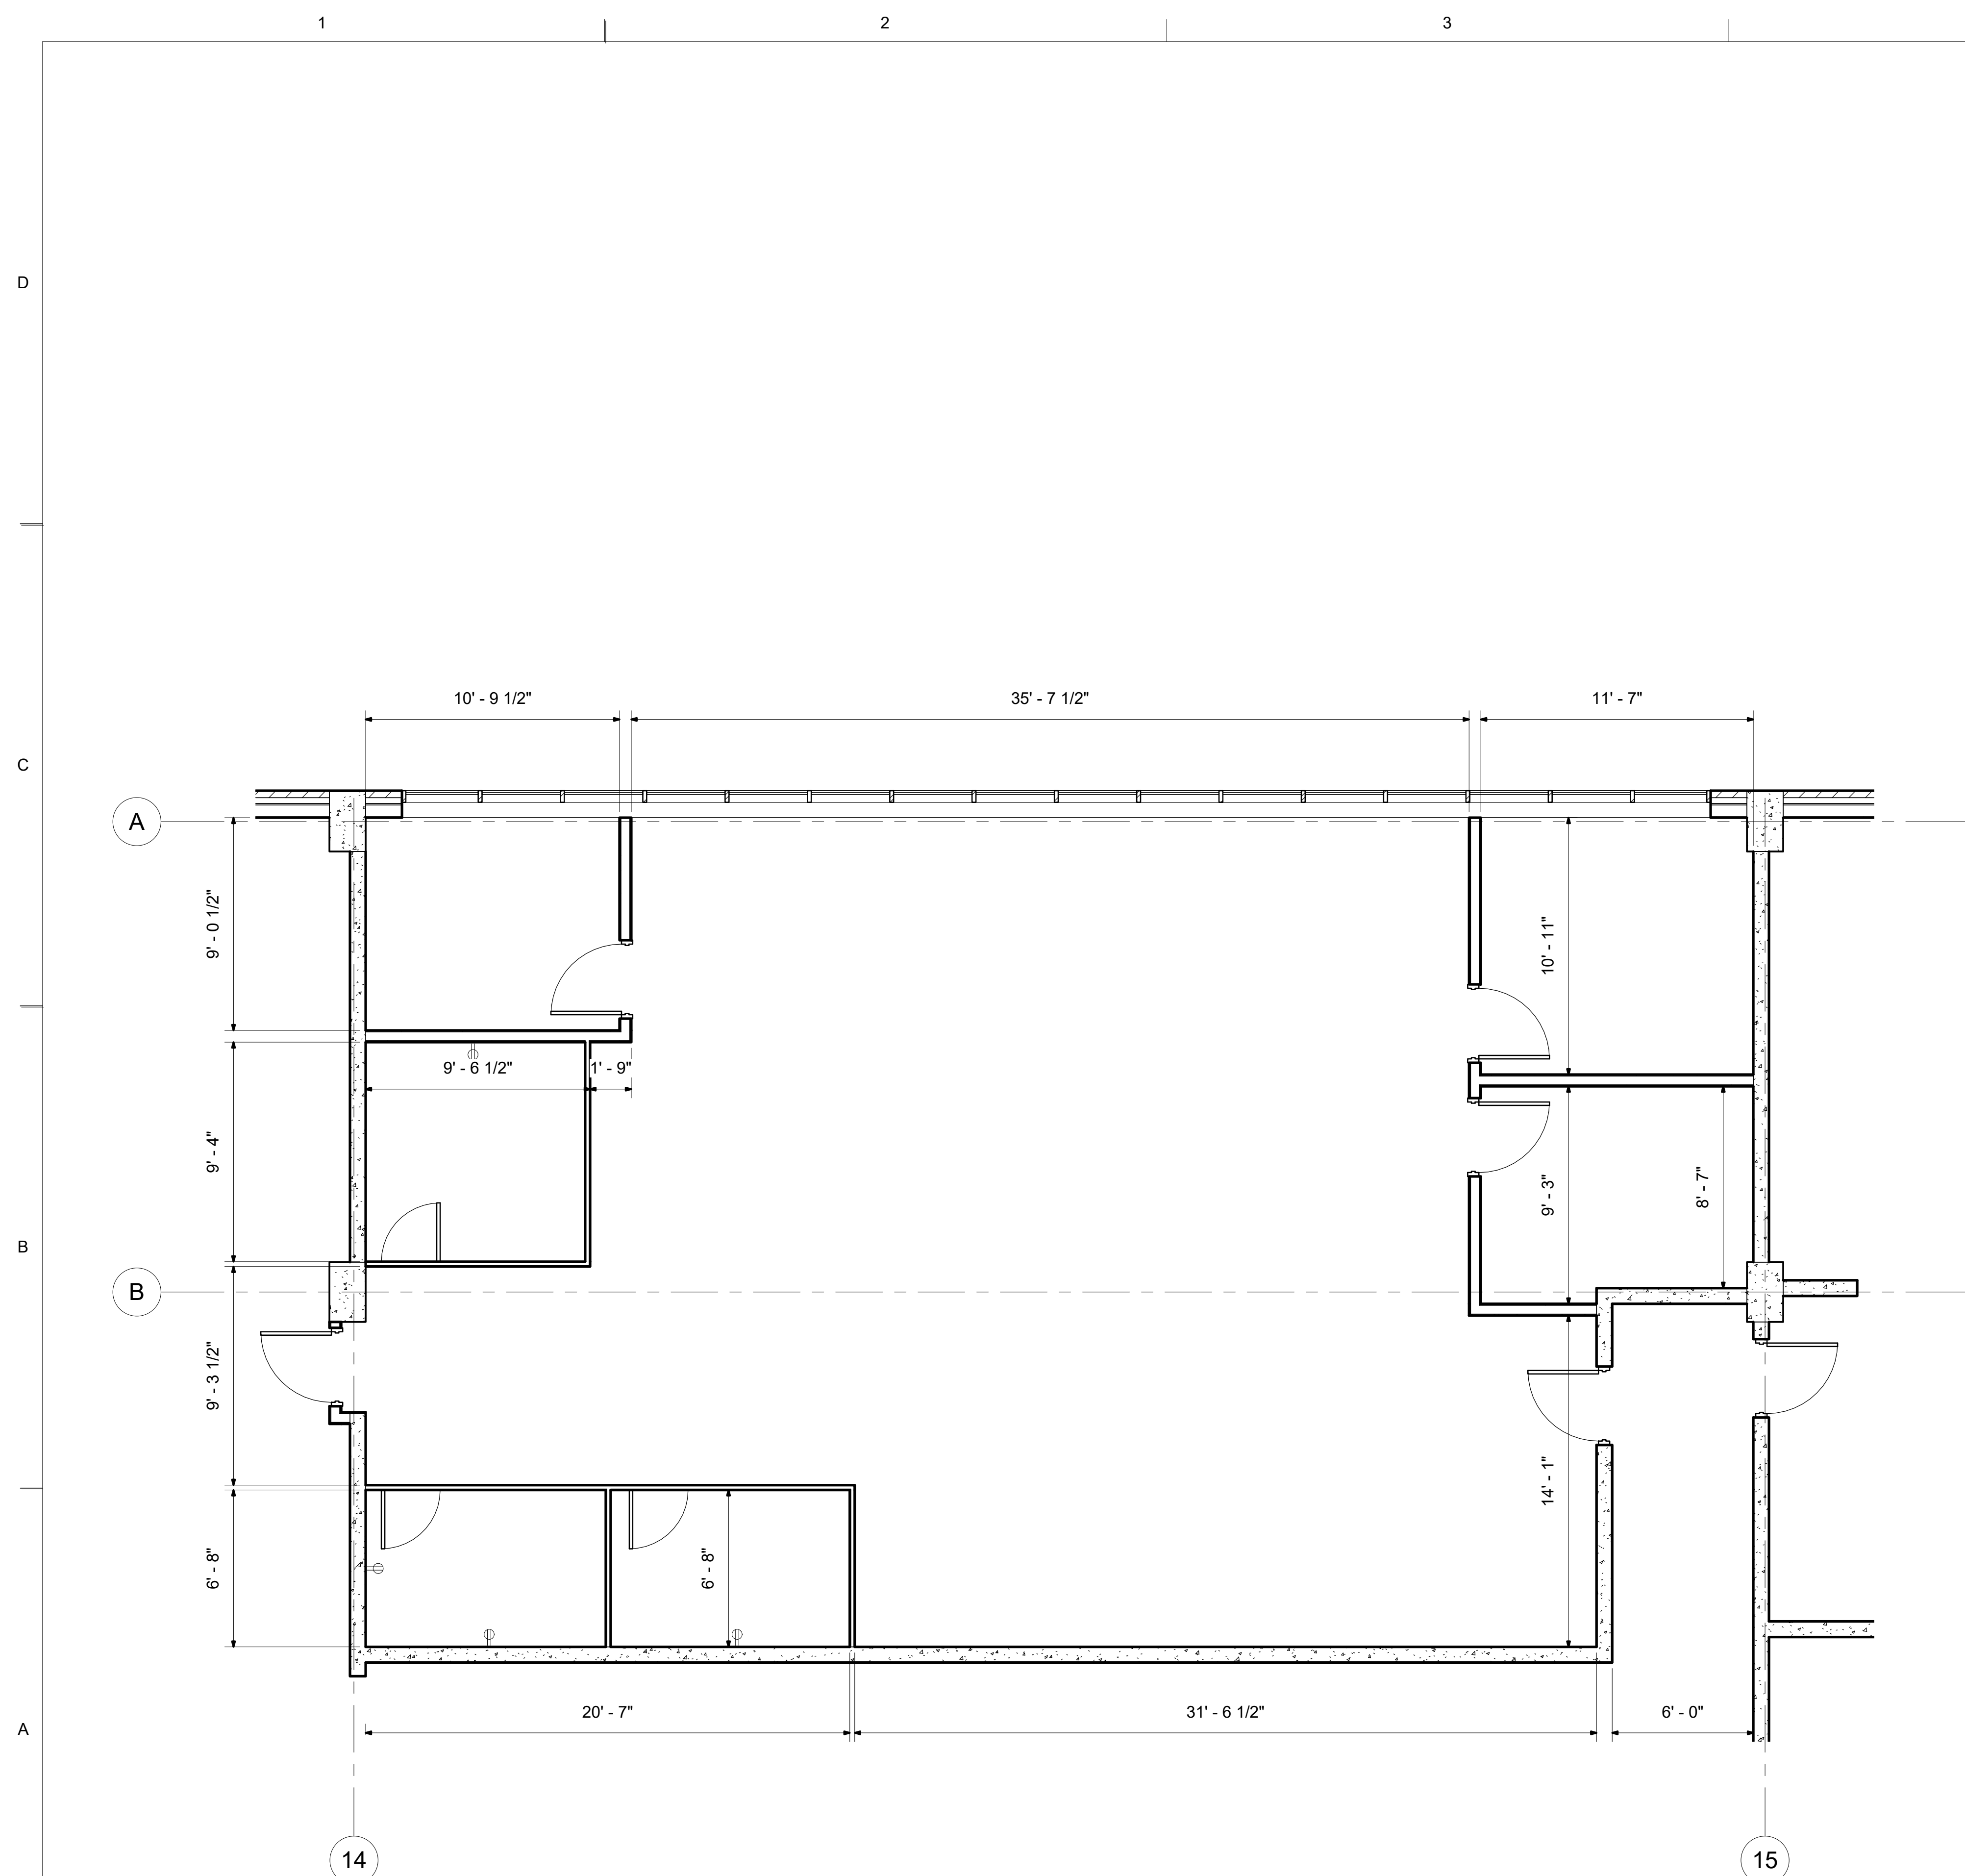EXTERNAL AFFAIRS DEMO



LEGEND

DEMOLISH WALL

EXISTING CMU WALL

EXISTING / NEW METAL
STUD W/ GYPSUM WALL

REMOVE DOOR

NEW DOOR OR EXISTING
DOOR RELOCATION

DOOR RELOCATION


[illegible]

DESIGNED BY:	DATE:	
DRAWN BY:	CHECKED BY:	SOLICITATION NO.:
AUTHOR:	CHECKER:	CONTRACT NO.:
SUBMITTED BY:	FILE NUMBER:	
PLOT SCALE:	PLOT DATE:	
DESCRIPTION:	FILE NAME:	
SIZE:		

OPERATIONS DEMO

Sheet
ID

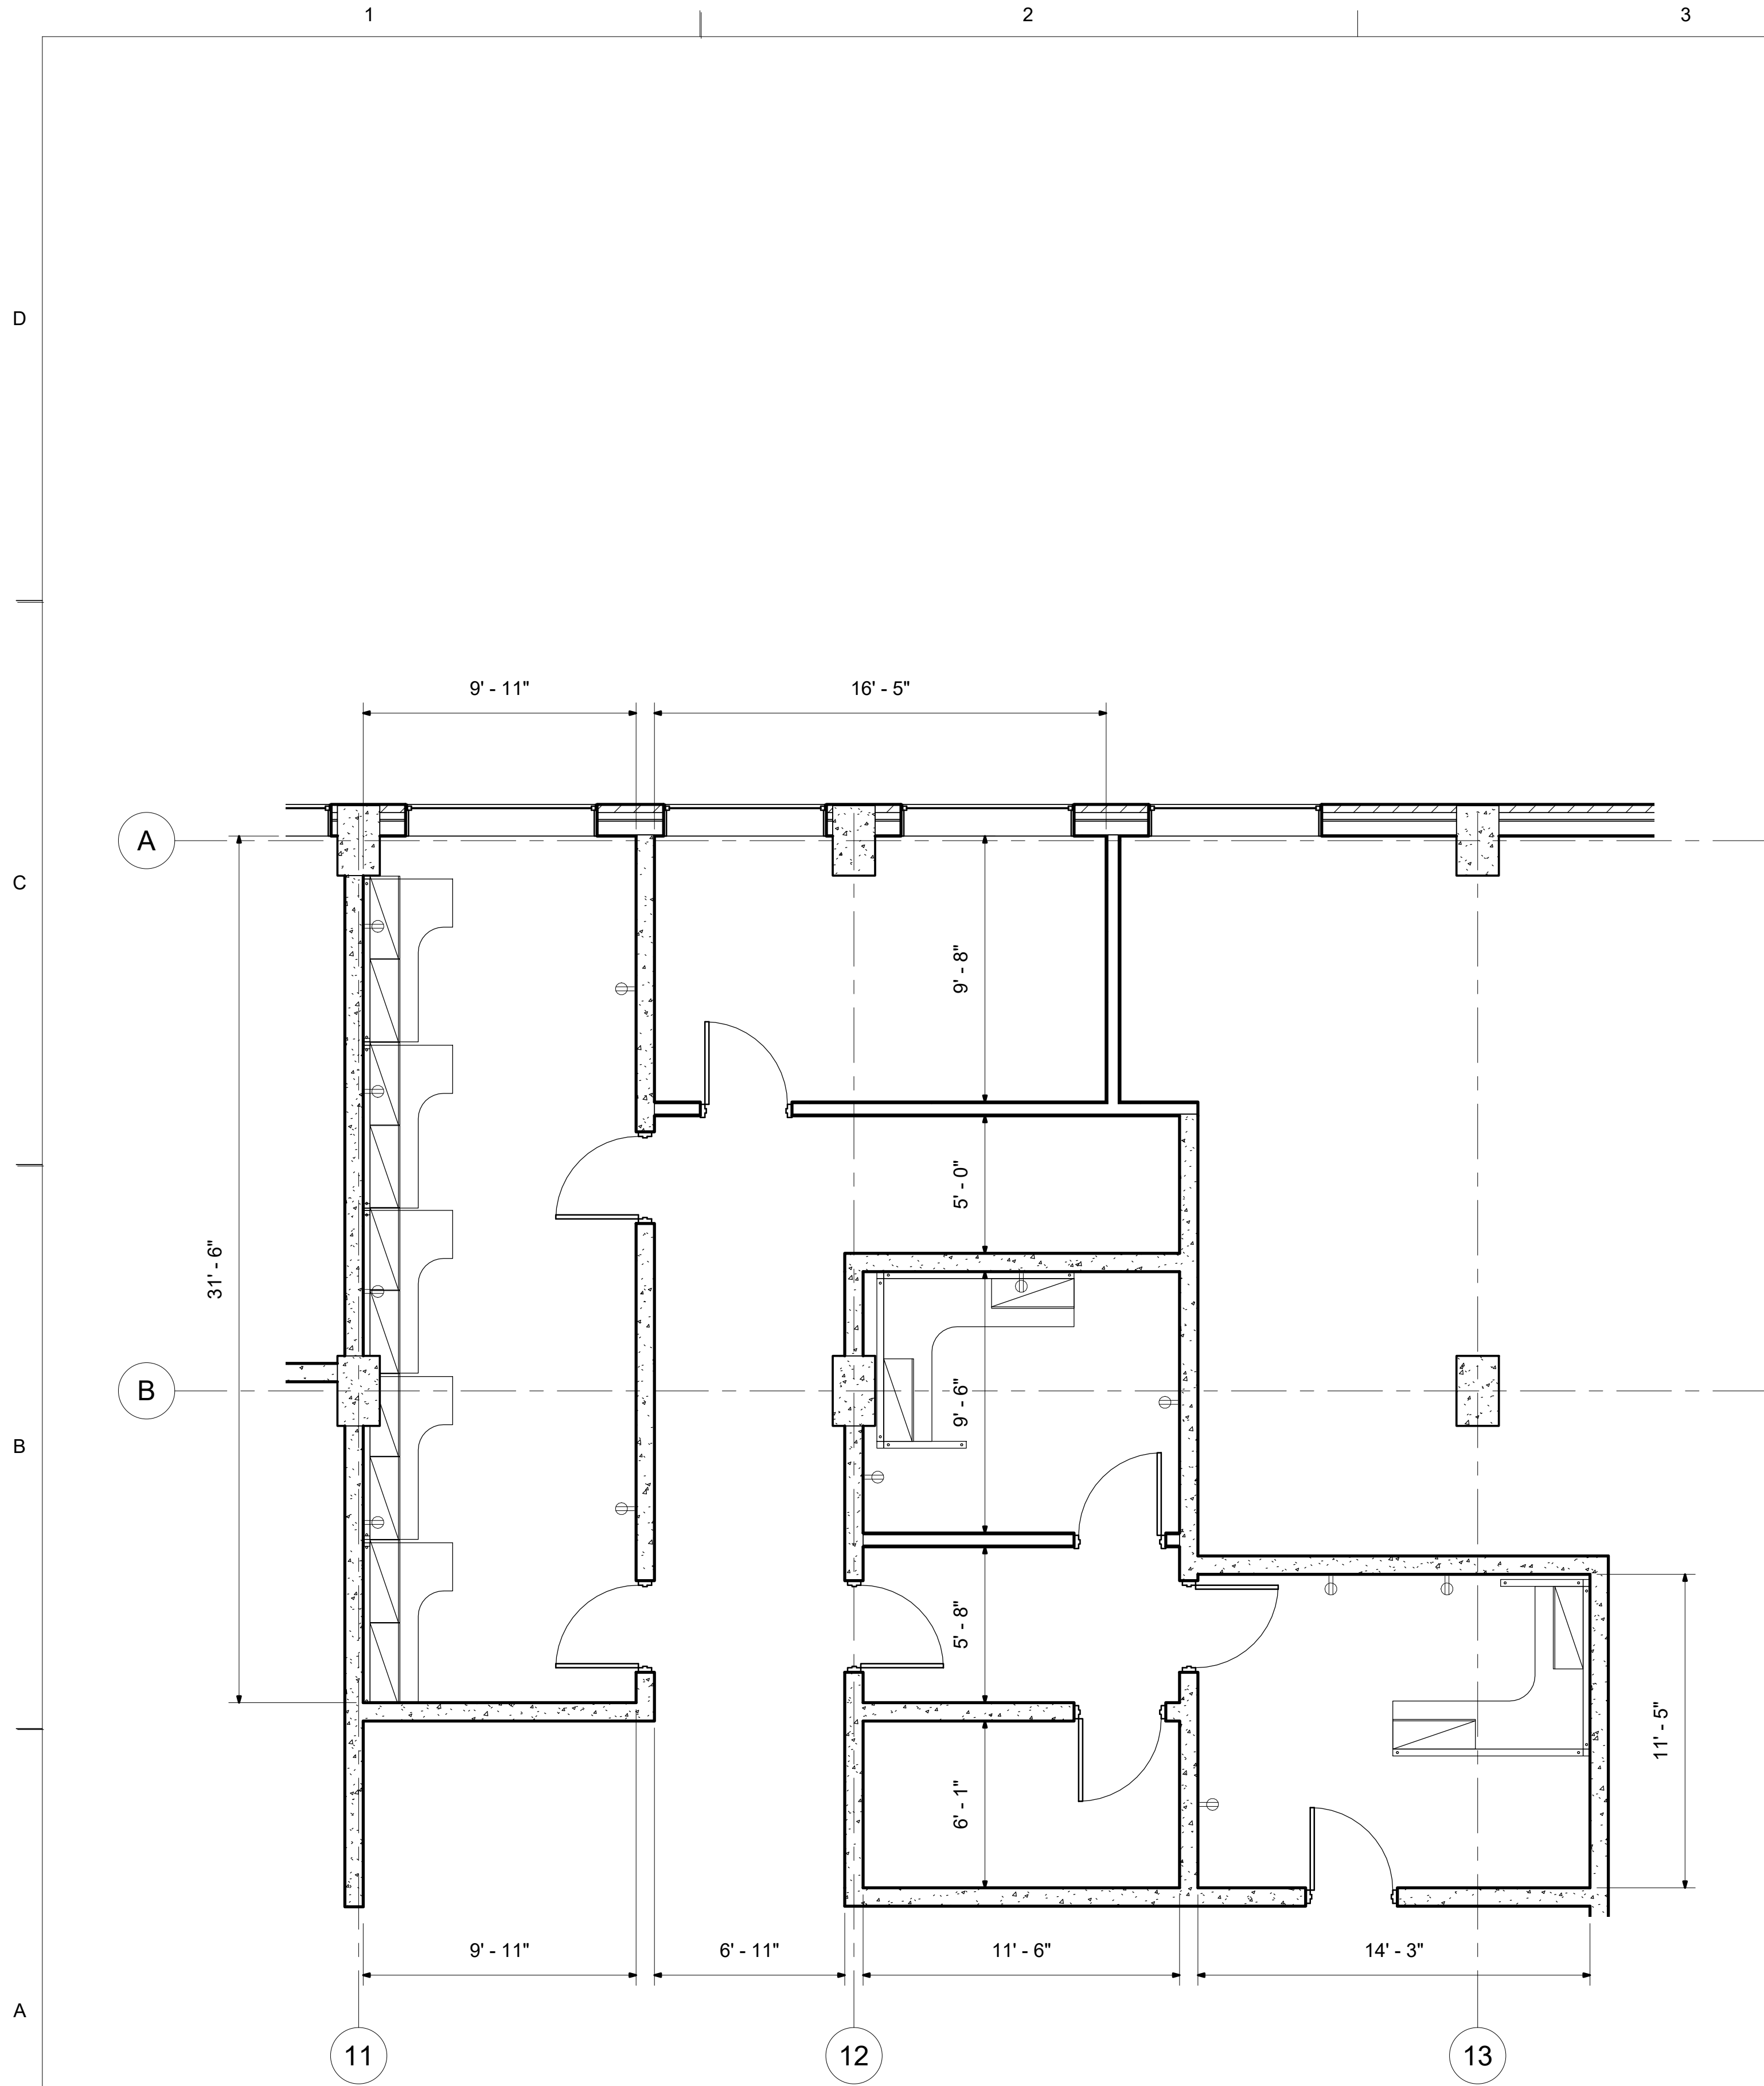A-1.3



LEGEND

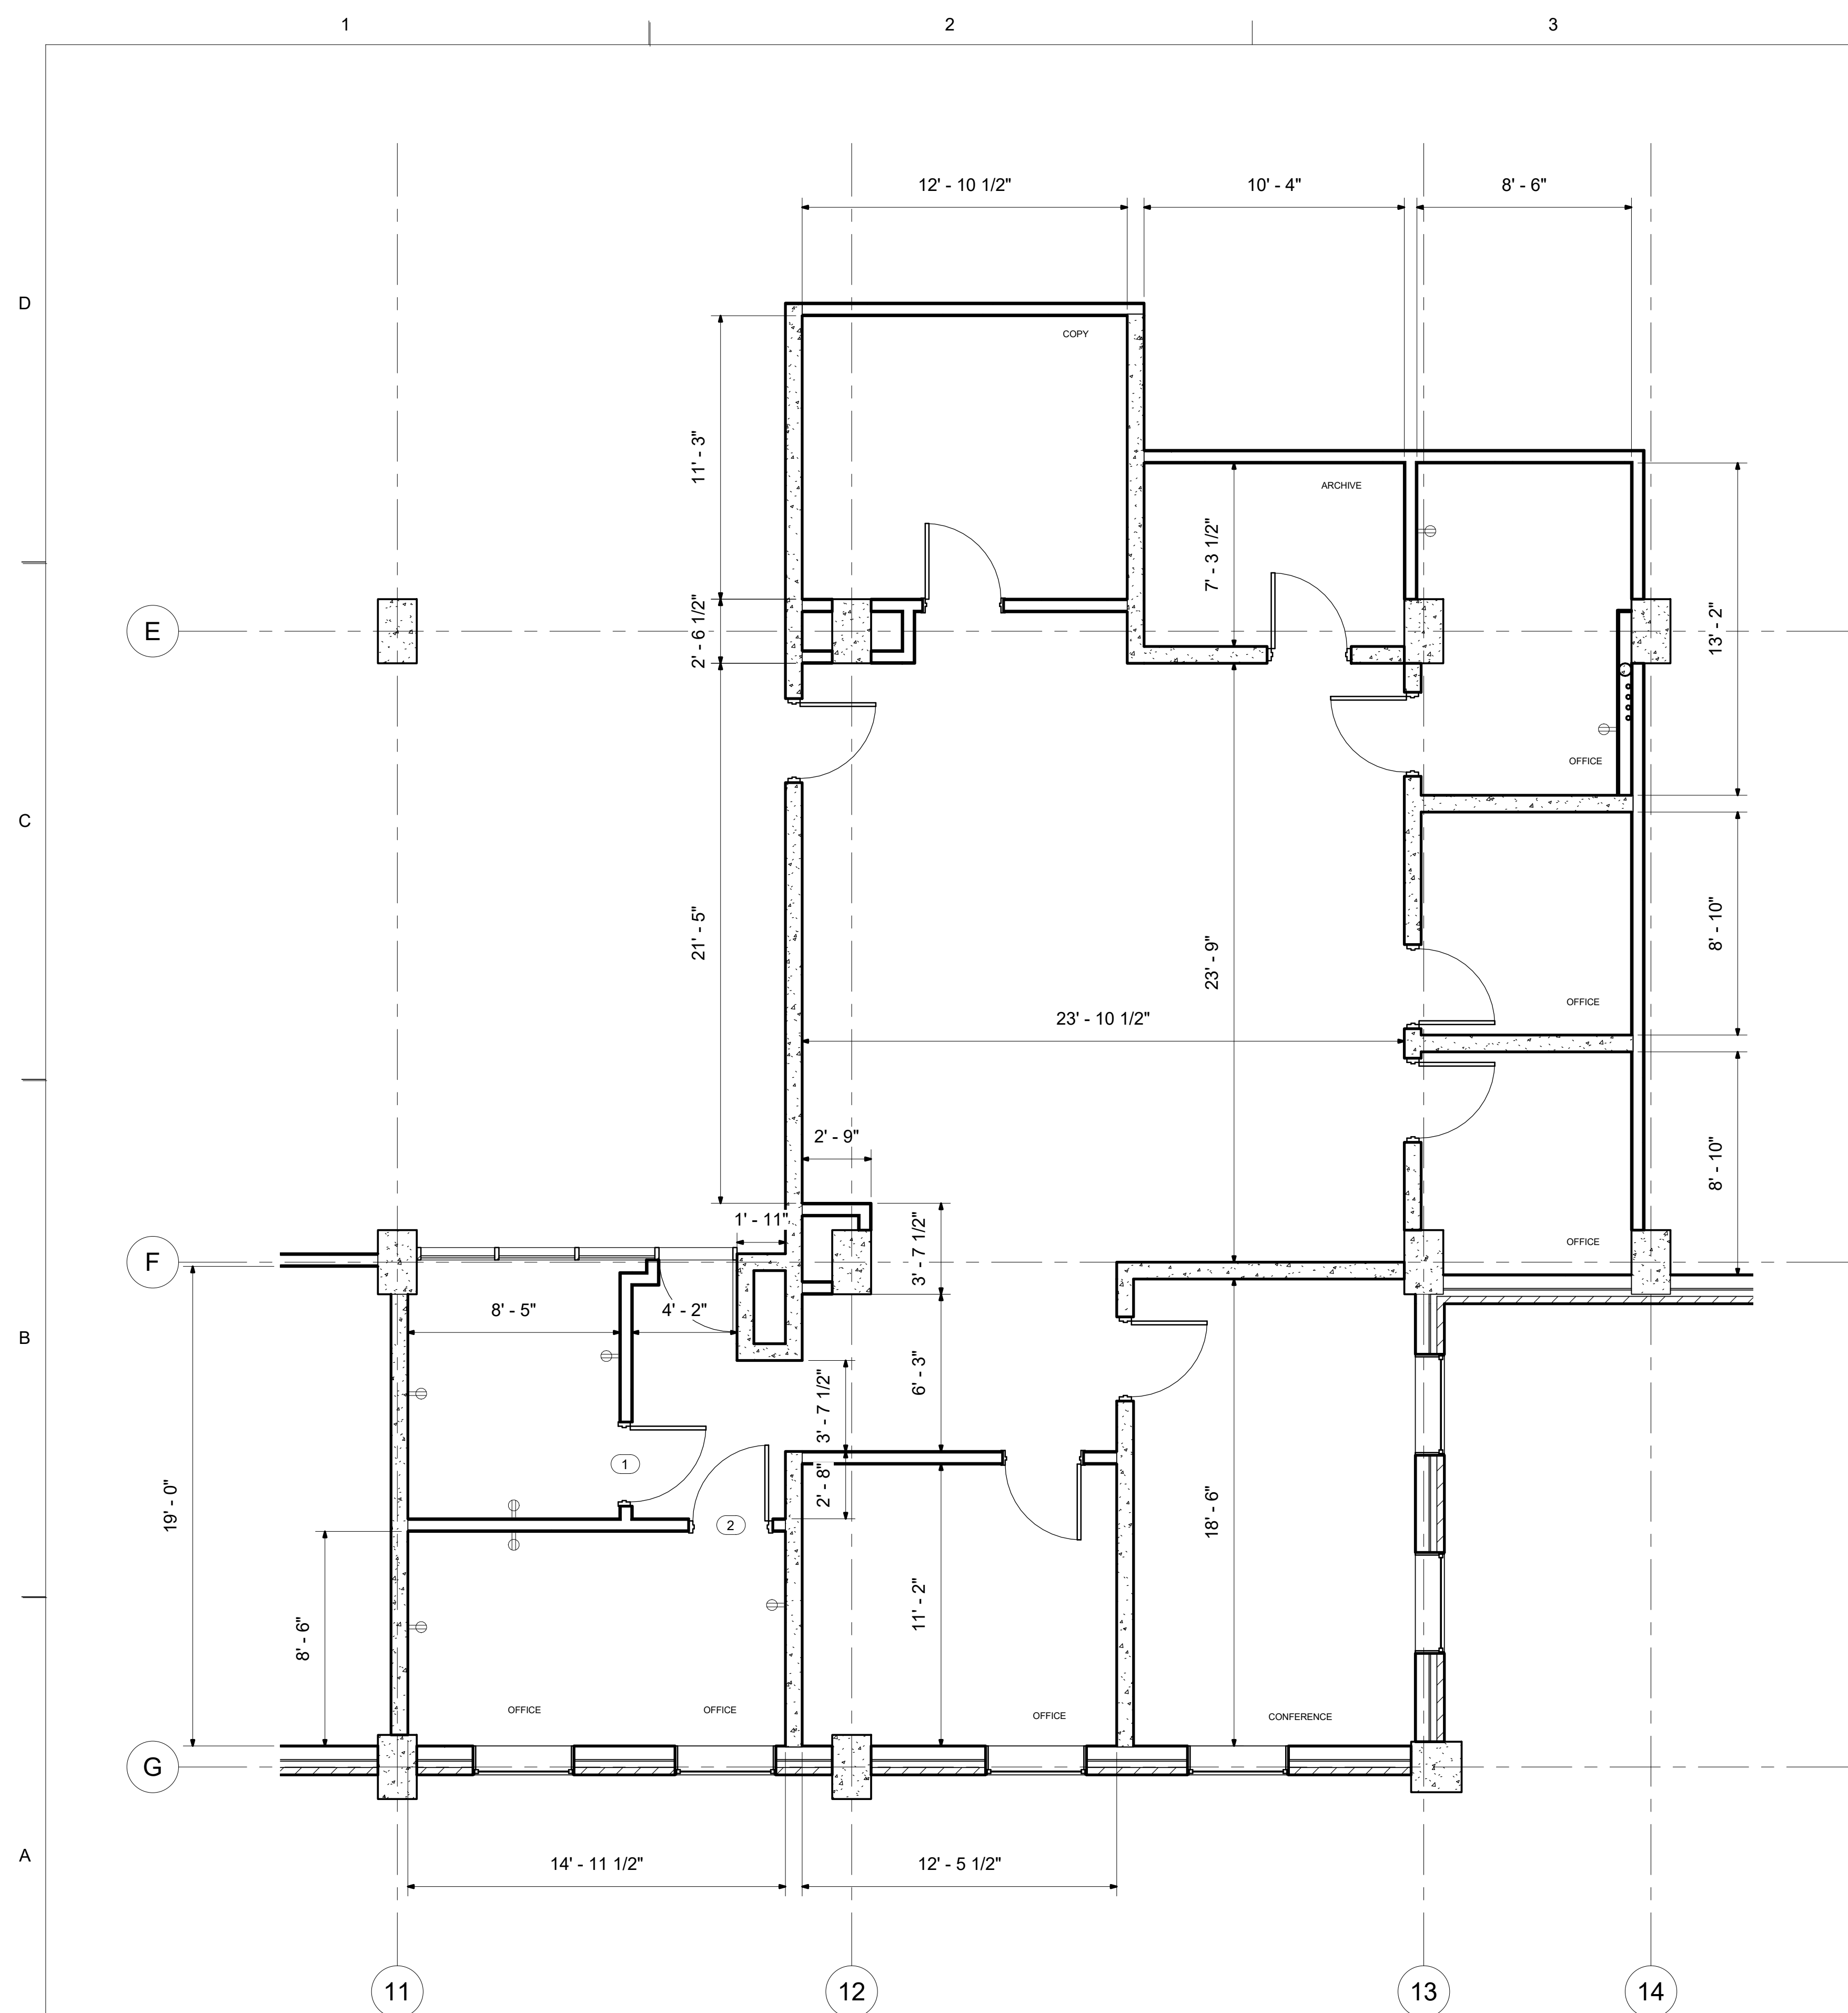
DEMOLISH WALL

EXISTING CMU WALL

EXISTING / NEW METAL STUD W/ GYPSUM WALL

















REMOVE DOOR

NEW DOOR OR EXISTING DOOR RELOCATION



1 External Affairs Proposed
1/4" = 1'-0"

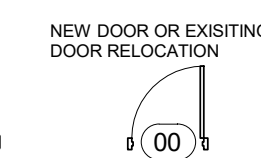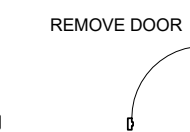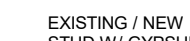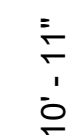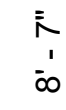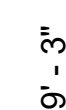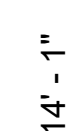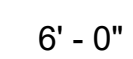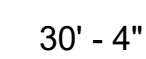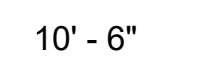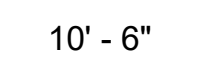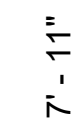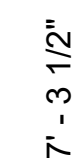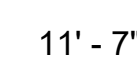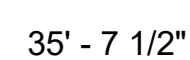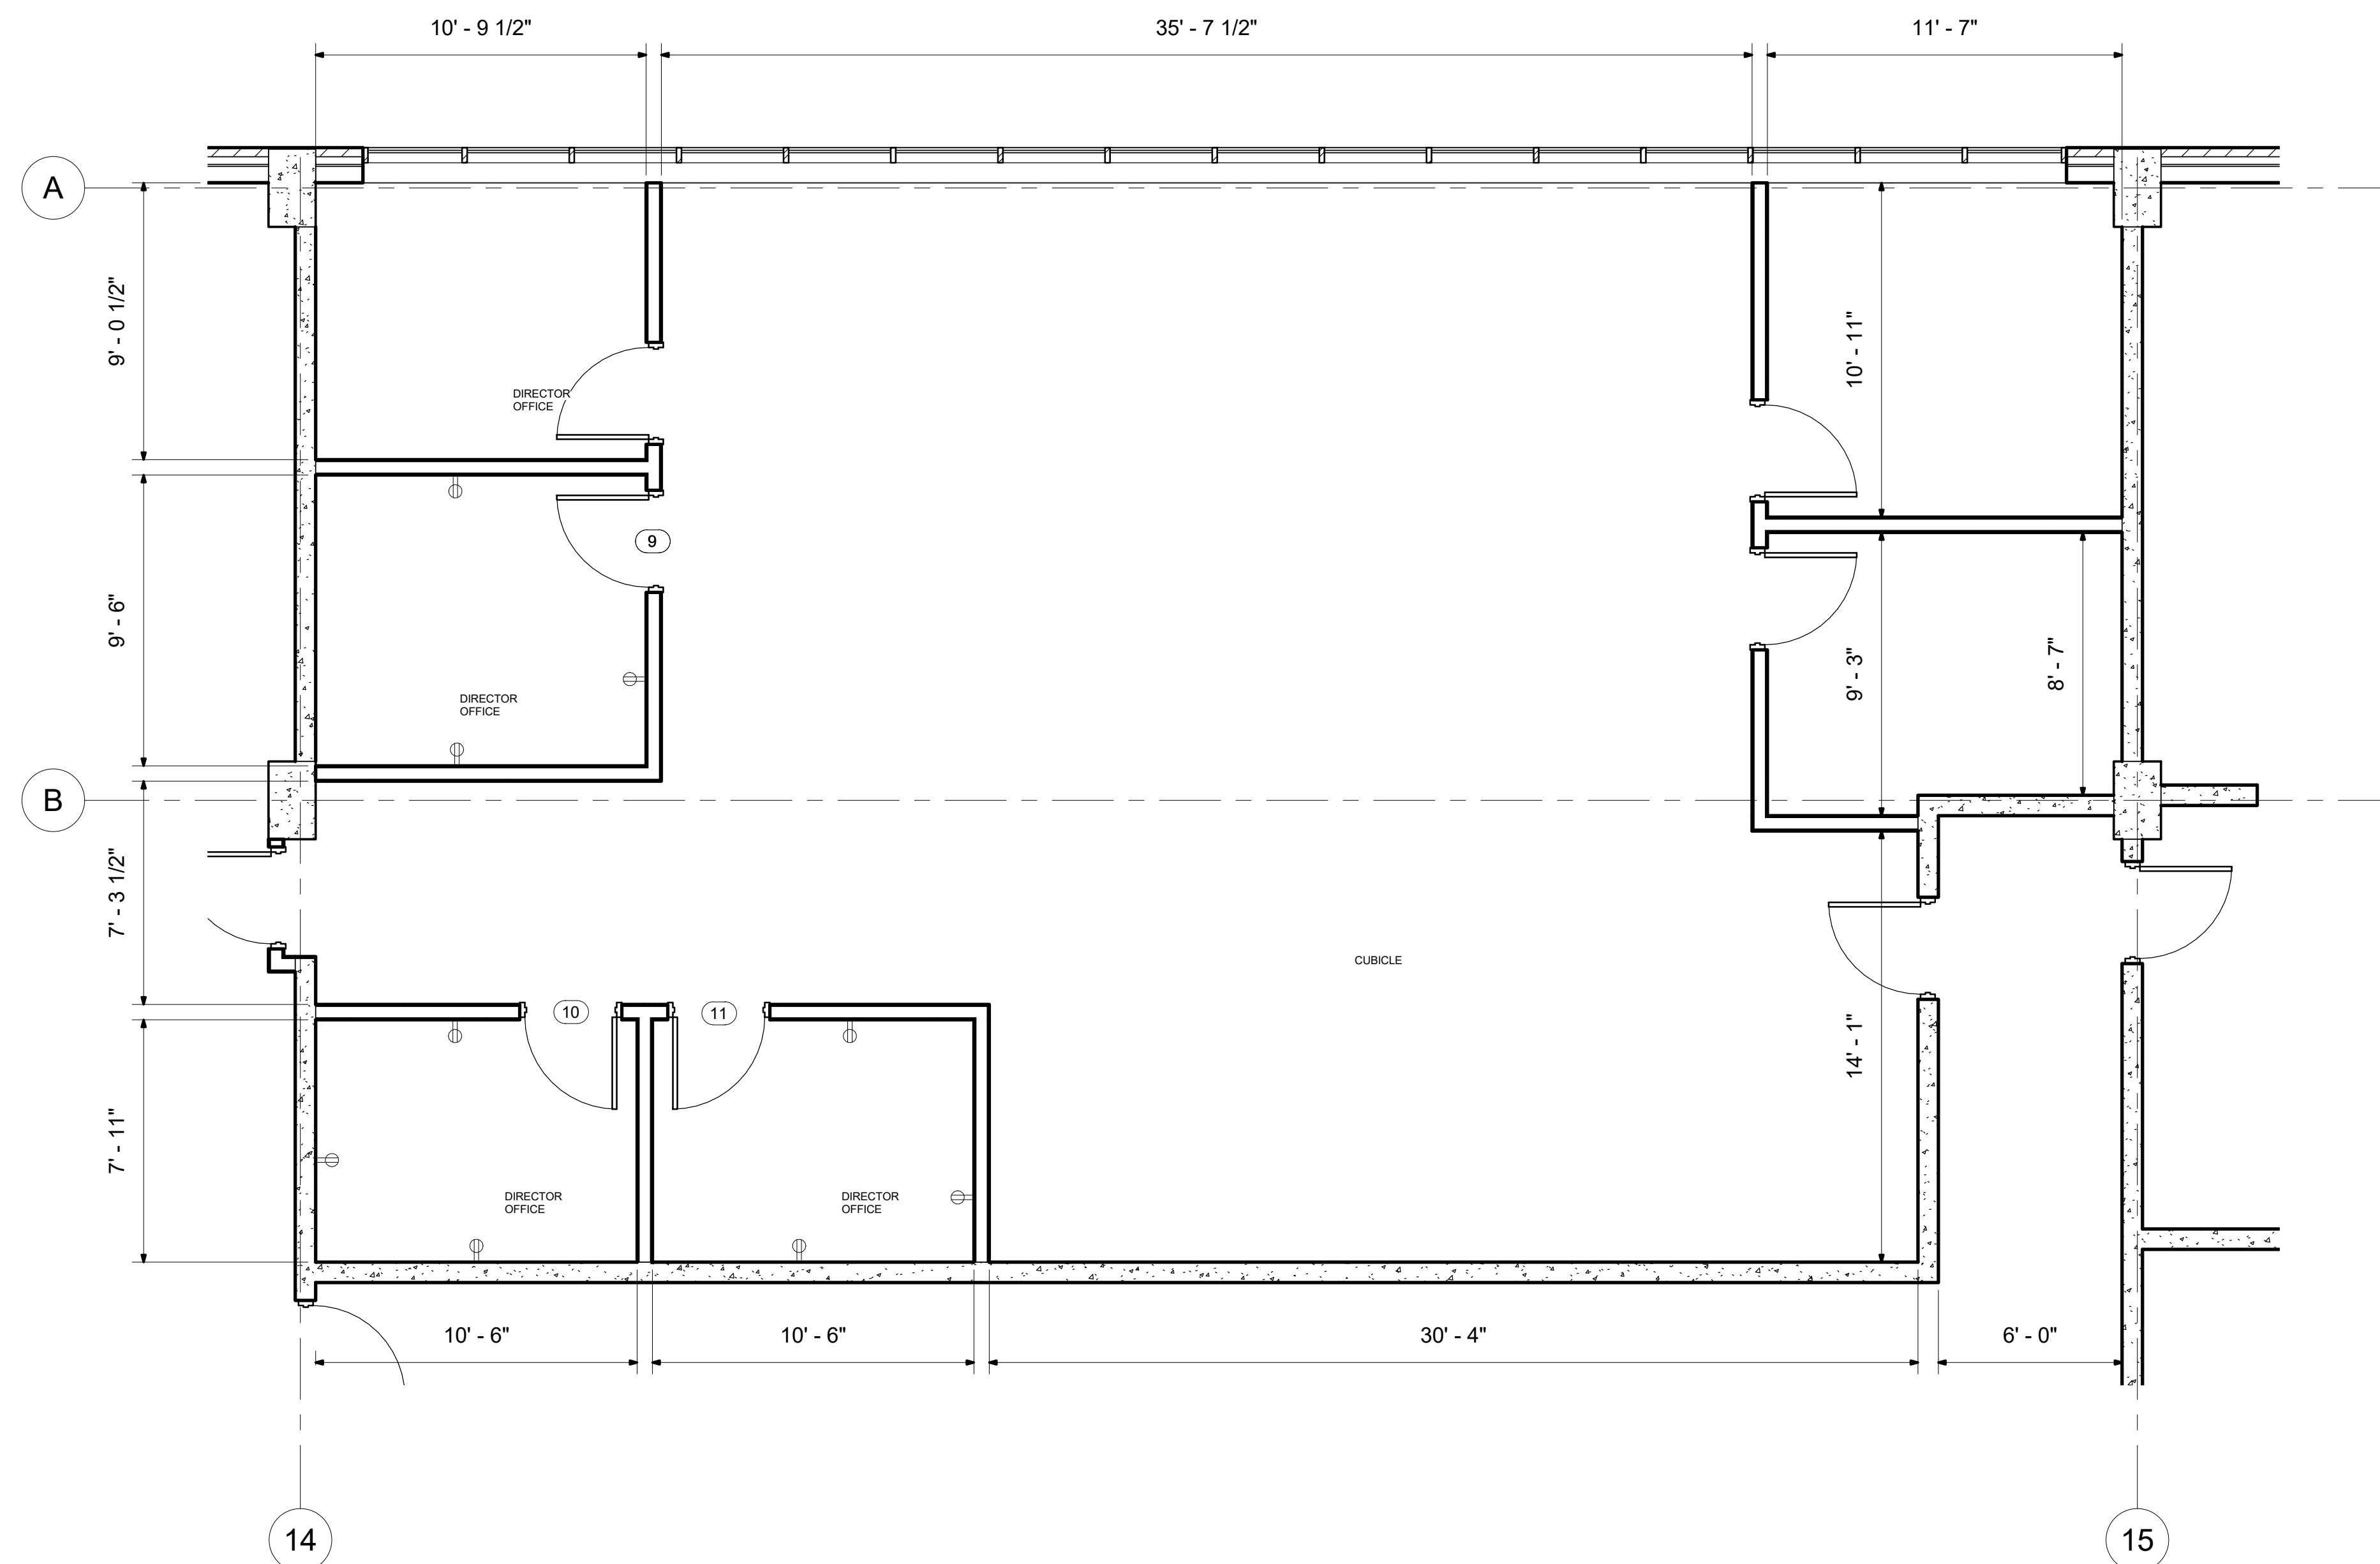[illegible]

[illegible]

-	DESIGNED BY:		DATE:
-	DWN BY:	CKO BY:	SOLICITATION NO.:
-	Author	Checker	
-	SUBMITTED BY:		CONTRACT NO.:
-	PLOT SCALE:		PLOT DATE:
-	As indicated		FILE NUMBER:
-	SIZE:	FILE NAME:	

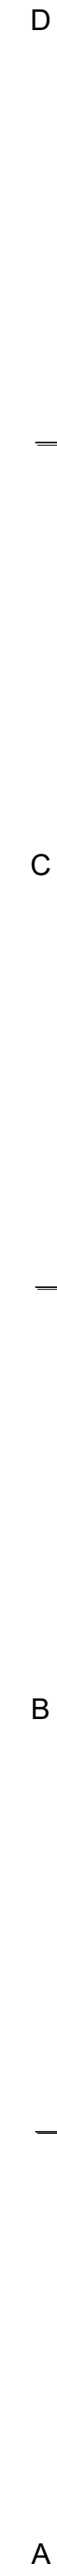
OPERATIONS
PROPOSED

Sheet
ID
A-2.3

1

Operations Proposed

$$1/4" = 1'-0"$$



1

1/4" = 1'-0"

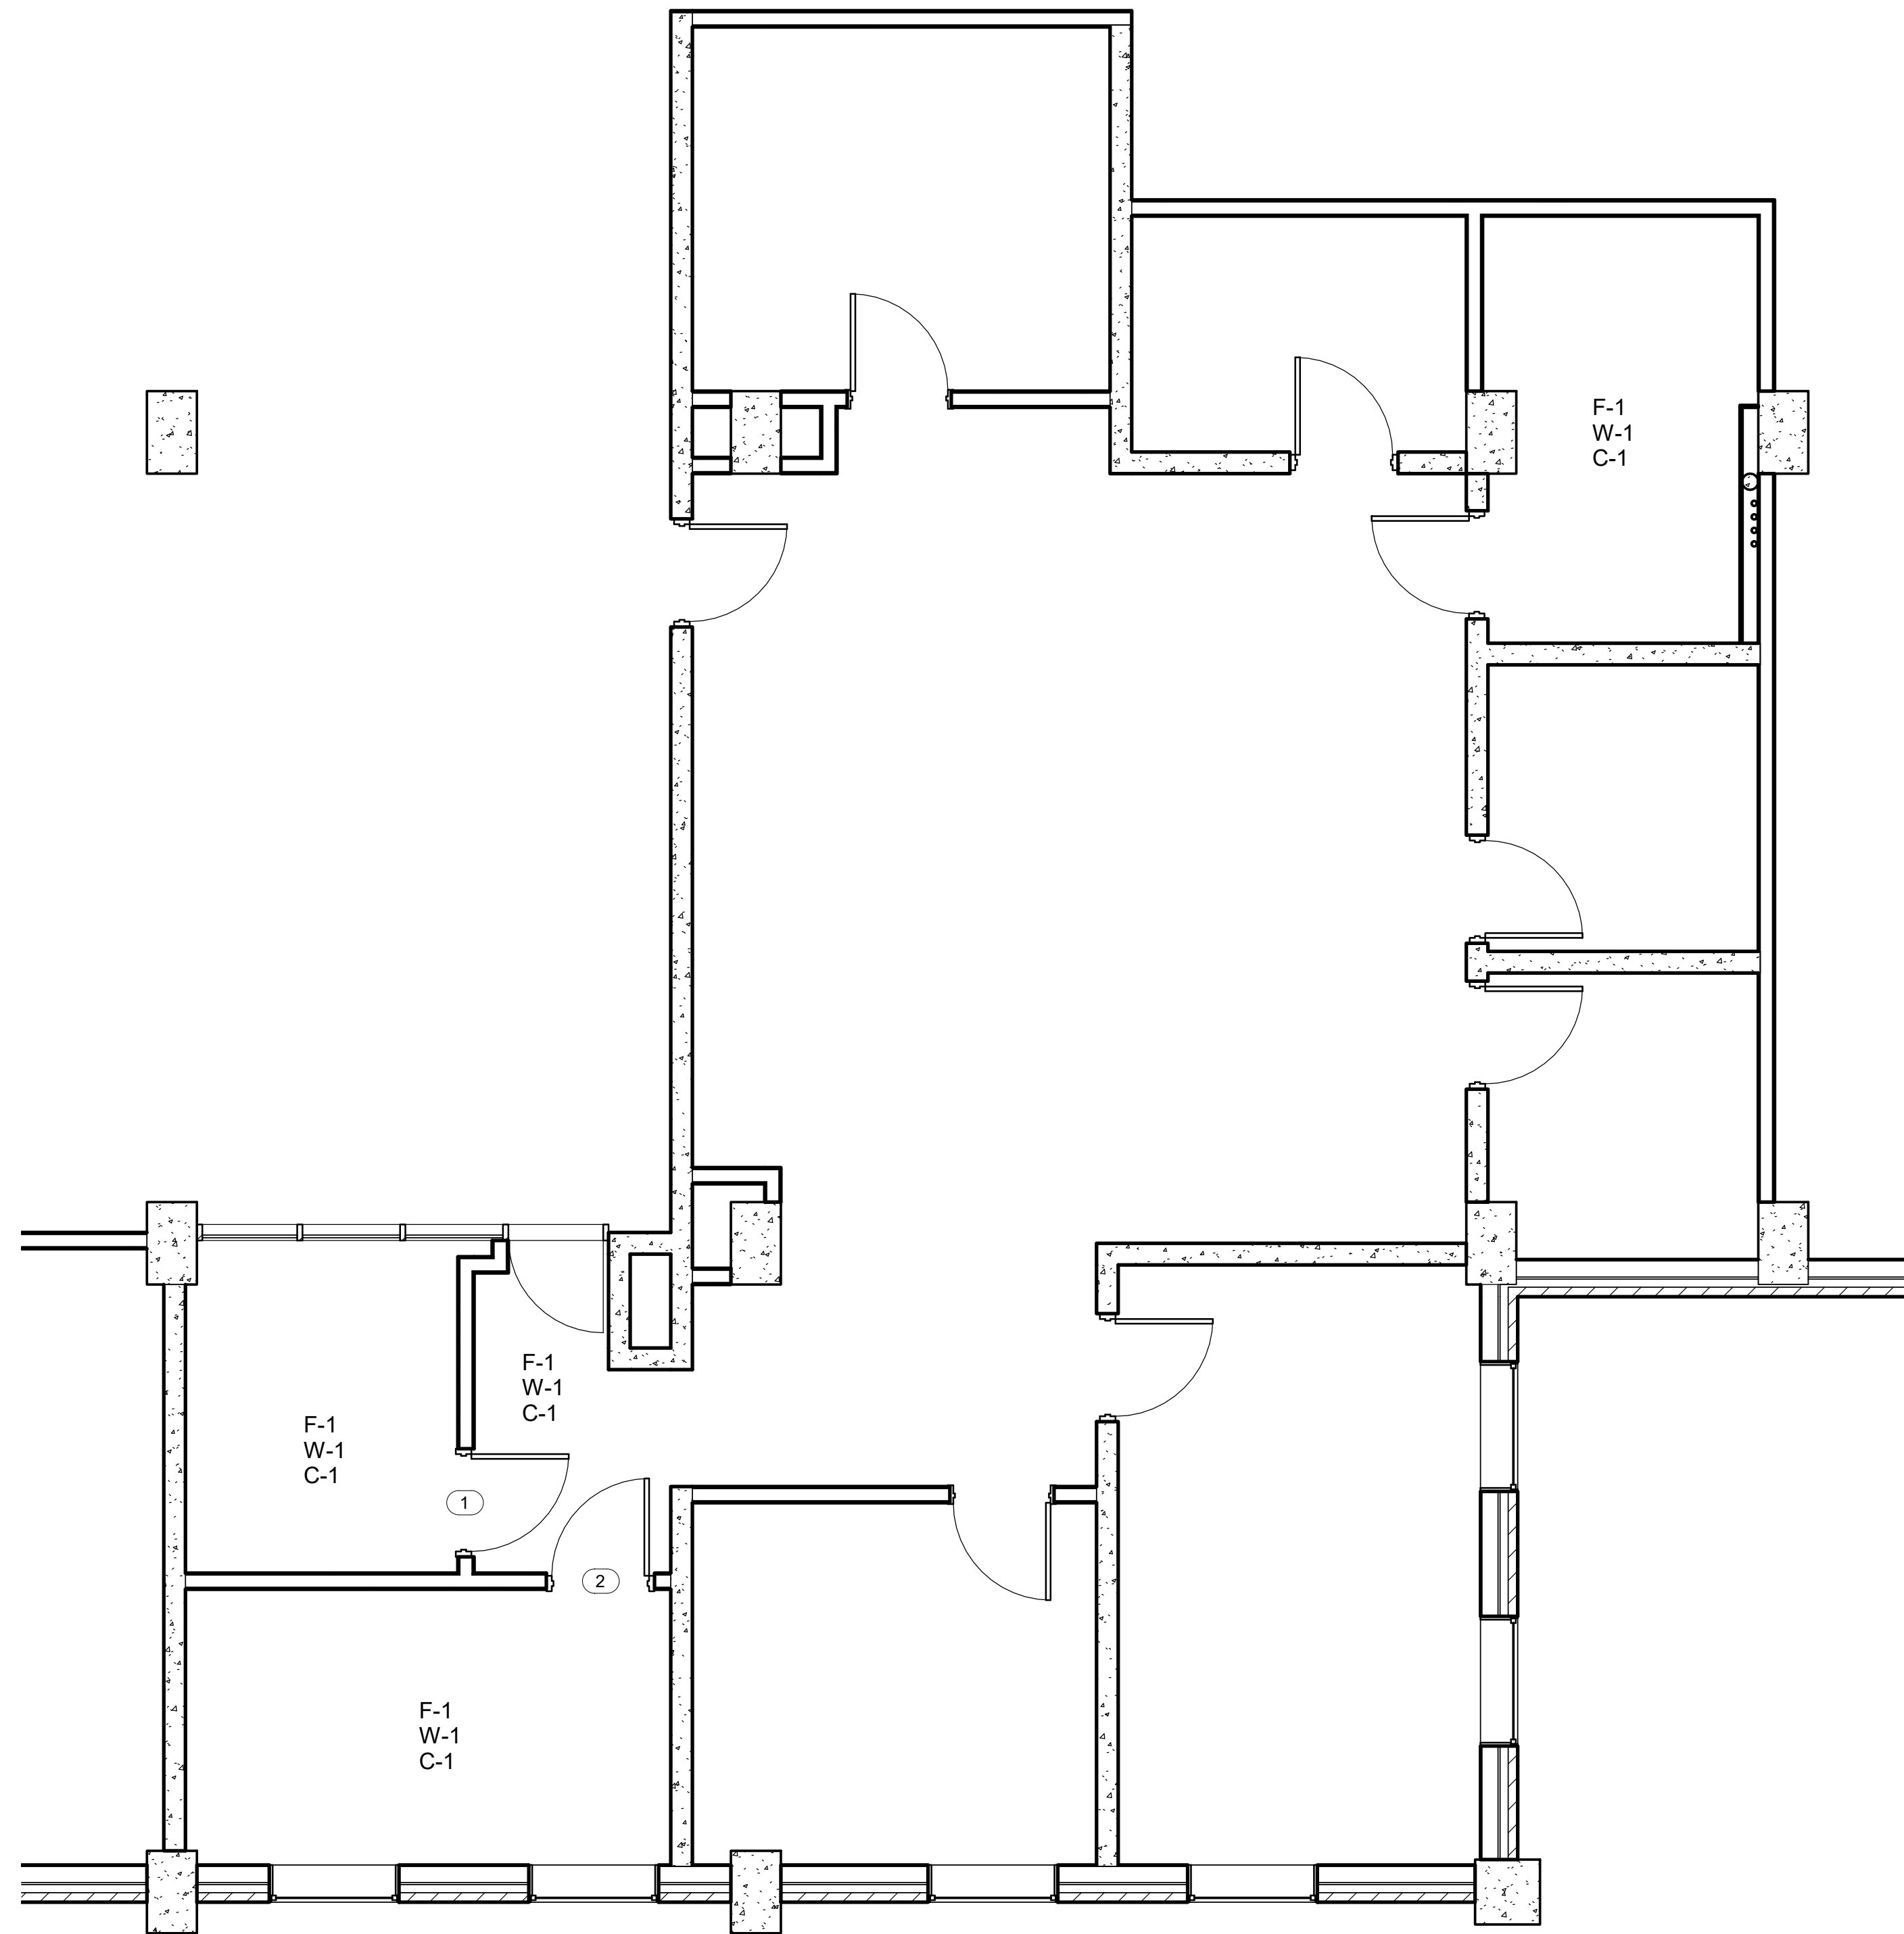
Sheet
ID
A-2.4

D

C

B

A



LEGEND

FLOORING F-1: 12"x12" VINYL COMPOSITE TILE

WALLS
W-1: 5/8" PAINTED GYP. BO.

CEILING
C-1: 2'x2'x5/8" CEILING TILES

[illegible]

-	DESIGNED BY:	DATE:
-	DWN BY: Author	SOLICITATION NO.:
-	Checker	
-	SUBMITTED BY:	CONTRACT NO.:
-	As indicated	FILE NUMBER:
-	PLOT SCALE:	PLOT DATE:
-	As indicated	FILE NAME:
-	SIZE: AND D	

EXTERNAL AFFAIRS FINISHING

Sheet
ID
A-3.1

1

External Affairs Finishing

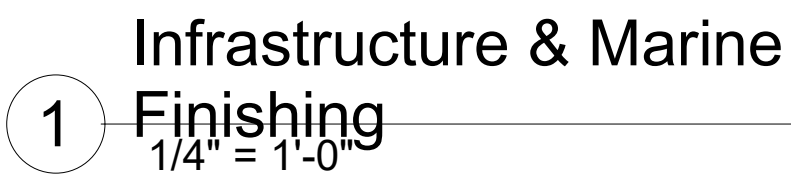
1/4" = 1'-0"

5

FLOORING F-1: 12"x12" VINYL COMPOSITE TILE

WALLS W-1: 5/8" PAINTED GYP. BO.

CEILING C-1: 2'x2'x5/8" CEILING TILES

[illegible]

-	DESIGNED BY:	DATE:
-	DRAWN BY: Author	SOLICITATION NO.:
-	CHECKED BY: Checker	CONTRACT NO.:
-	SUBMITTED BY:	
-	PLOT SCALE: Plotter: A	FILE NUMBER:
-	ANSI SIZE: File Name:	

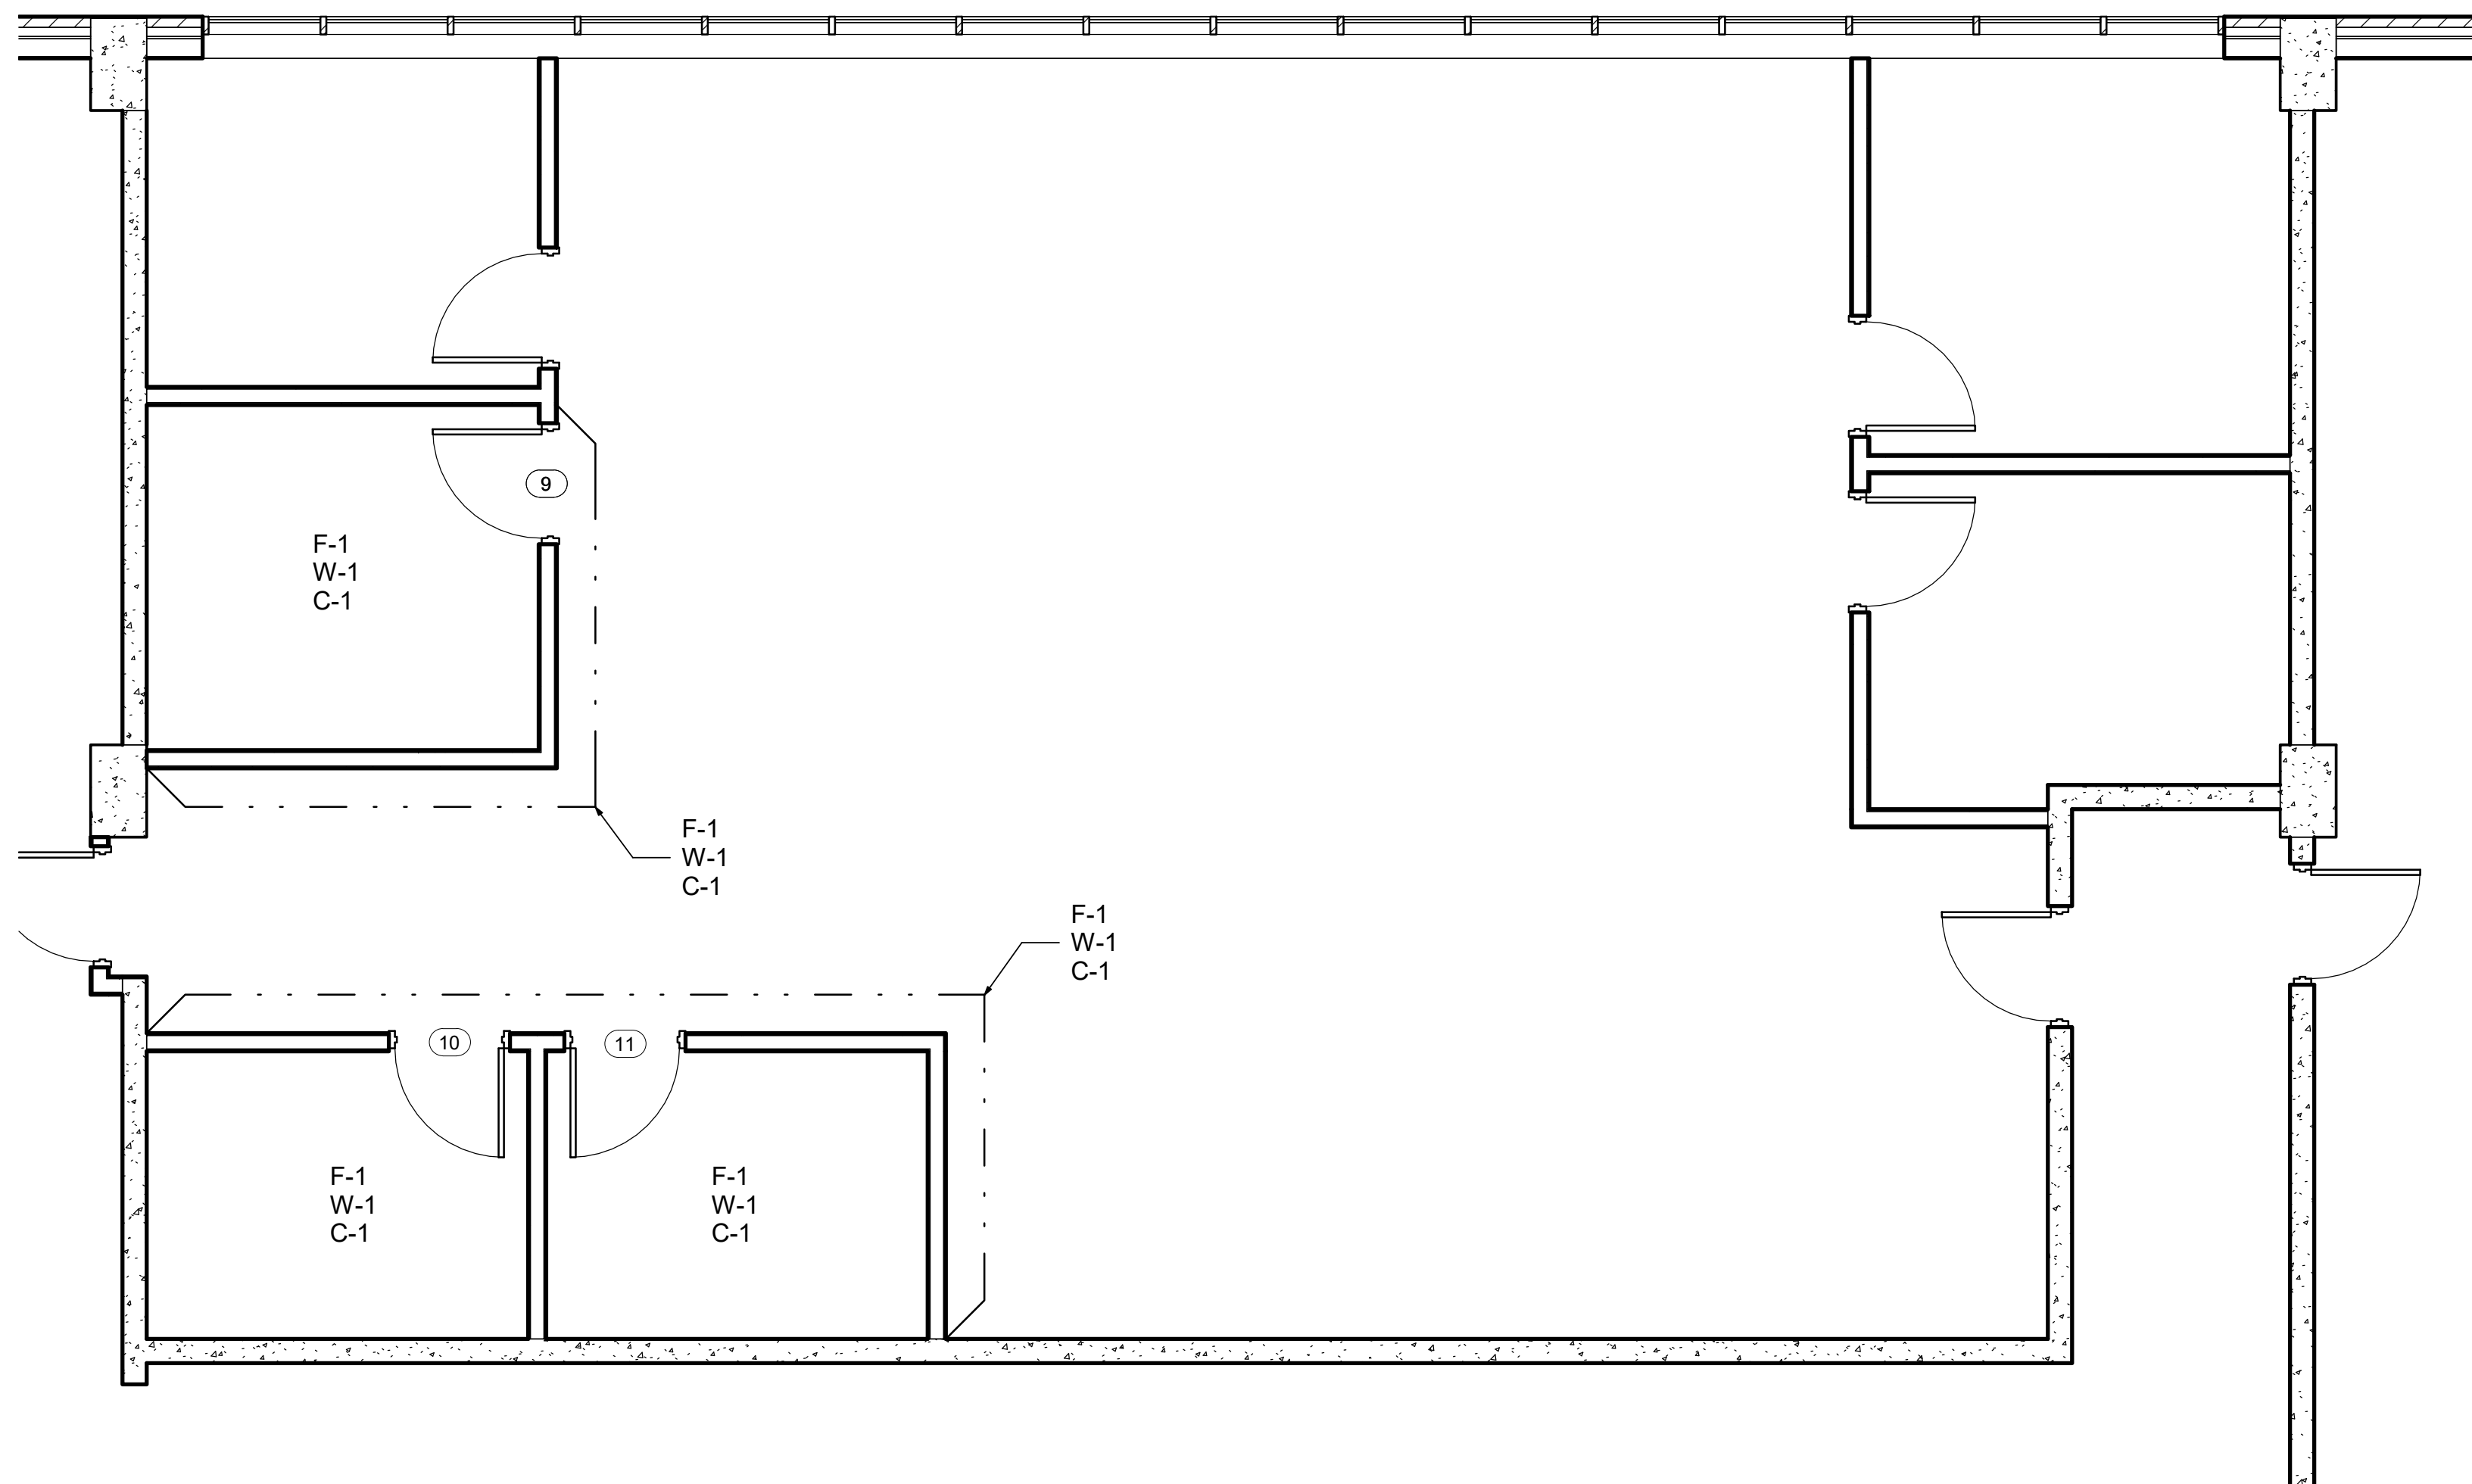
Sheet
ID
A-3.2

D

C

B

A



LEGEND

FLOORING F-1: 12"x12" VINYL COMPOSITE TILE

WALLS W-1: 5/8" PAINTED GYP. BO

CEILING C-1: 2'x2'x5/8" CEILING TILES

[illegible]

DESIGNED BY:	DATE:
DWN BY:	SOLICITATION NO.:
Author	Checker
SUBMITTED BY:	CONTRACT NO.:
PLOT SCALE:	FILE NUMBER:
As indicated	
SIZE:	FILE NAME:

OPERATIONS FINISHING

Sheet
ID
A-3.3

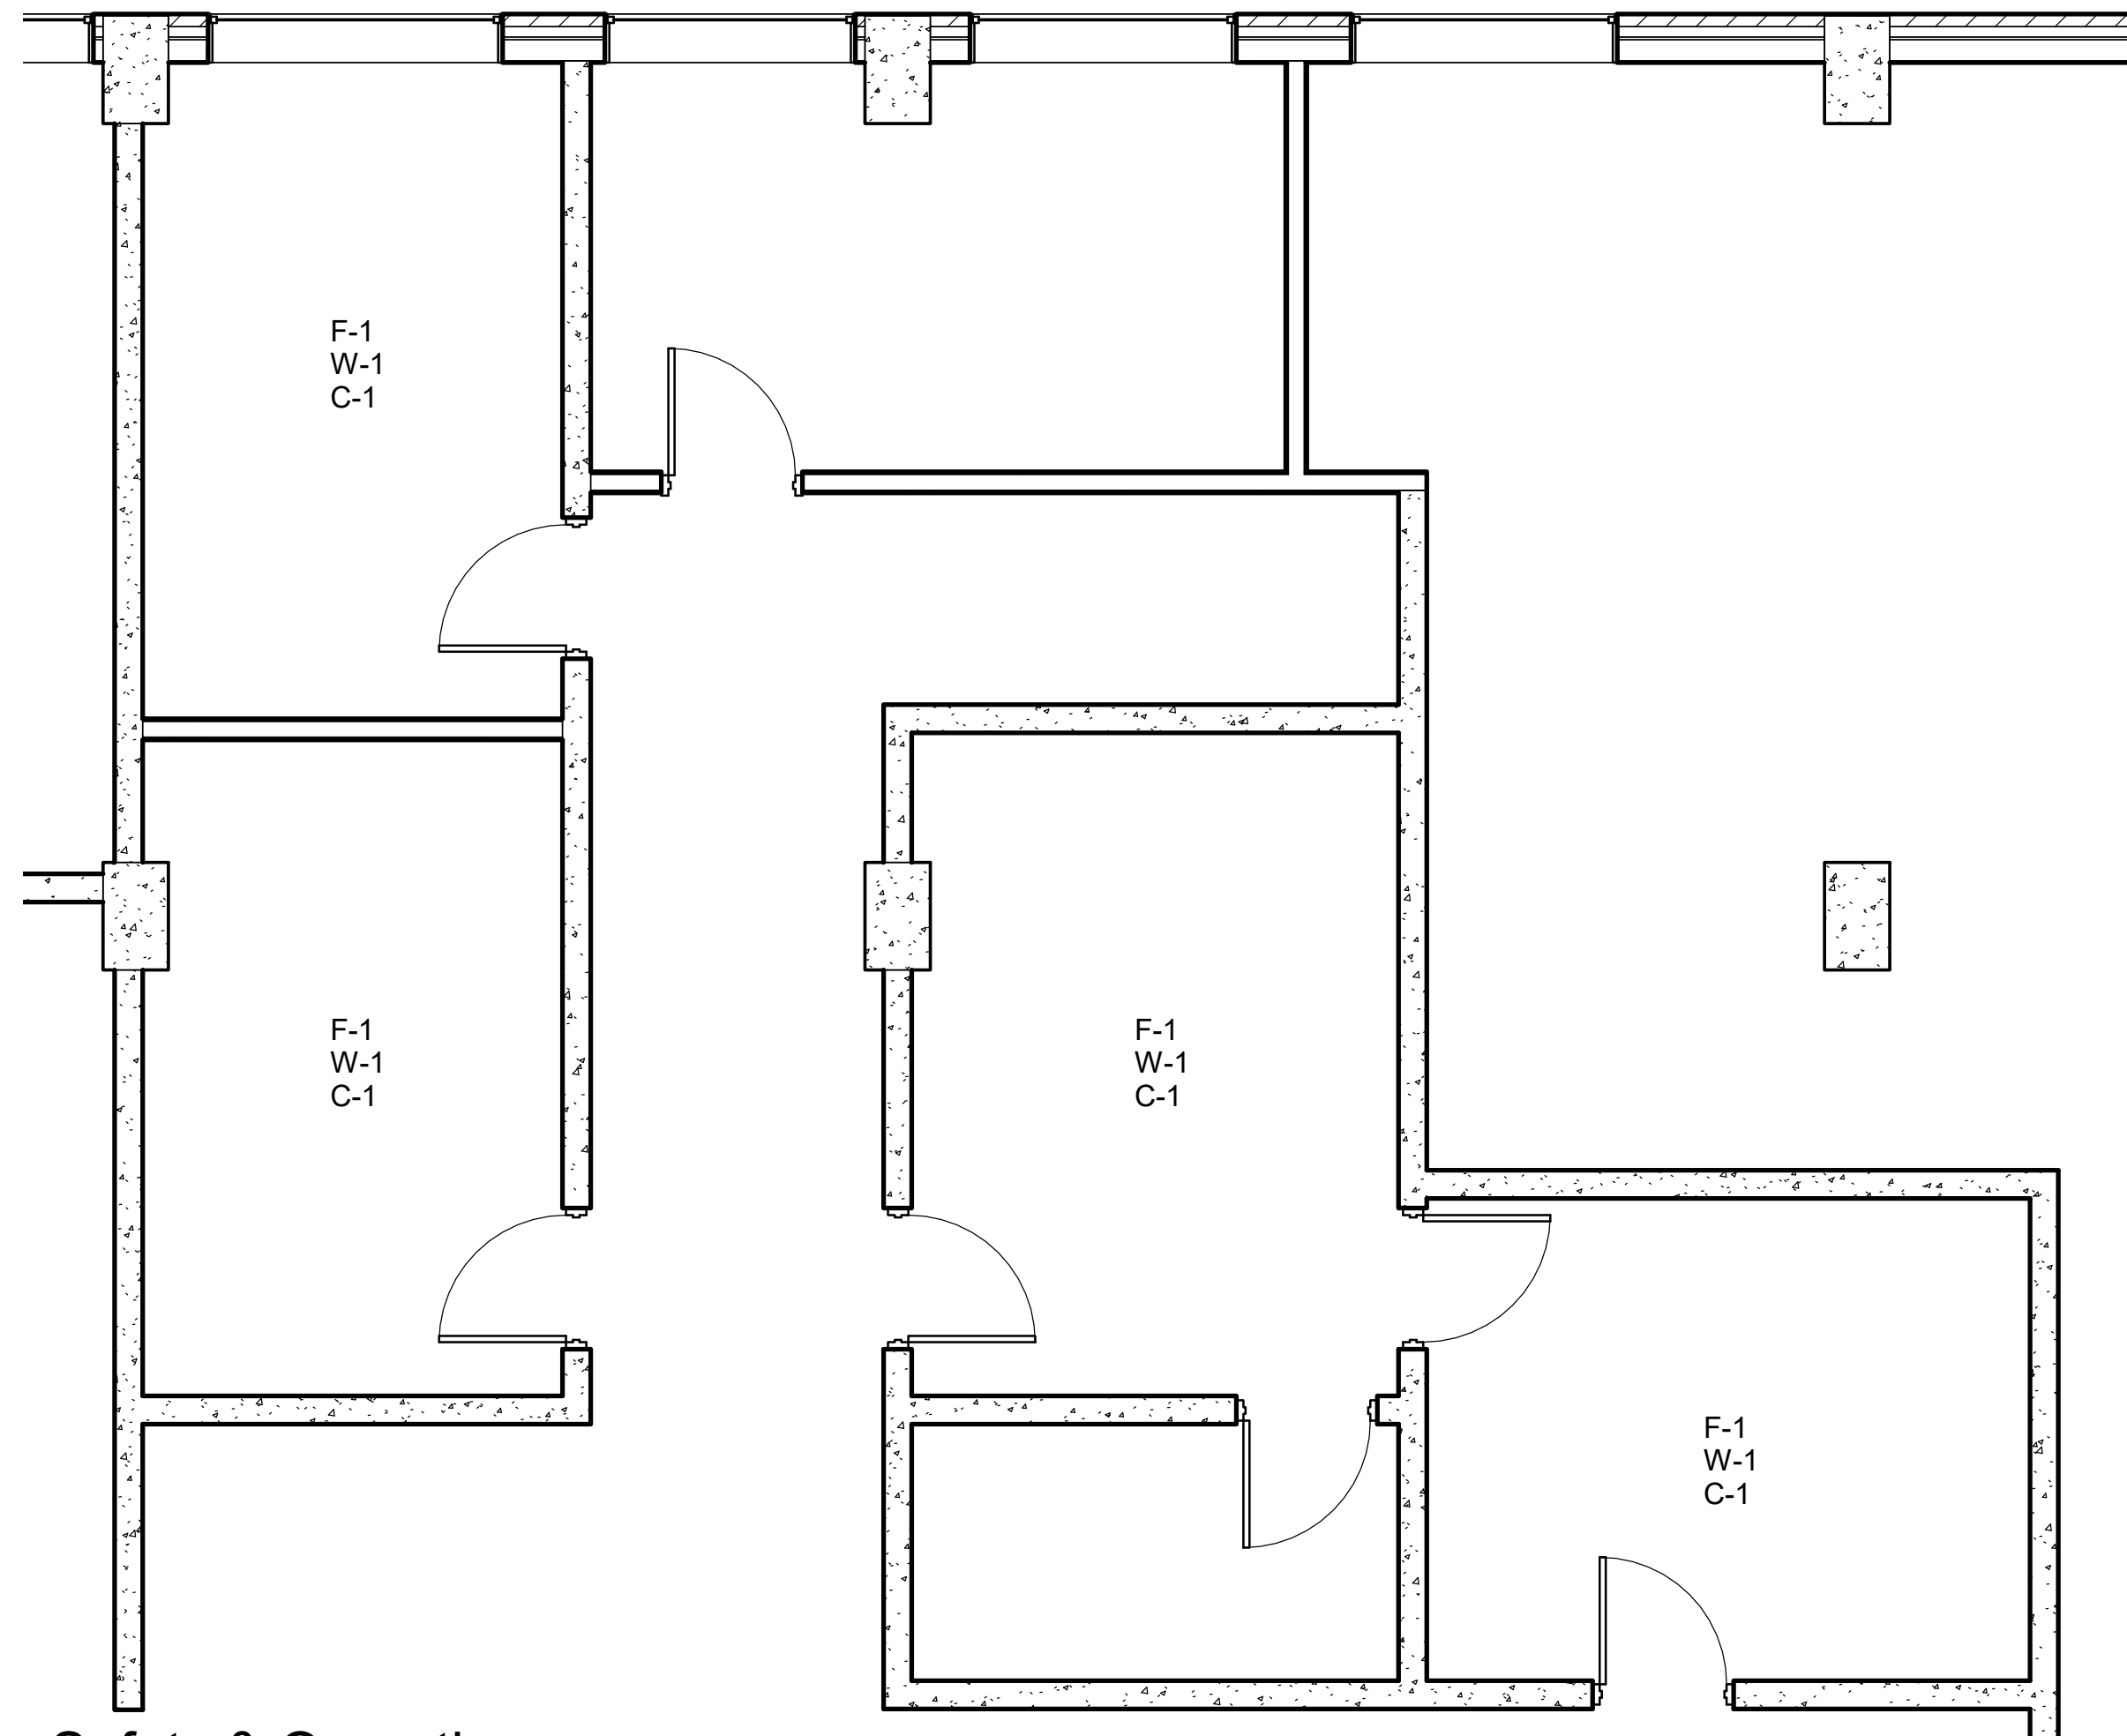
5

A

FLOORING F-1: 12"x12" VINYL COMPOSITE TILE

WALLS W-1: 5/8" PAINTED GYP. BO.

CEILING C-1: 2'x2'x5/8" CEILING TILES




1 Finishing


[illegible]

DESIGNED BY:	DATE:
DWN BY: Author	SOLICITATION NO.:
CKD BY: Checker	CONTRACT NO.:
SUBMITTED BY:	FILE NUMBER:
PLOT SCALE: As Indicated	PLOT DATE:
SIZE: AND D	FILE NAME:

SAFETY & OPERATIONS FINISHING

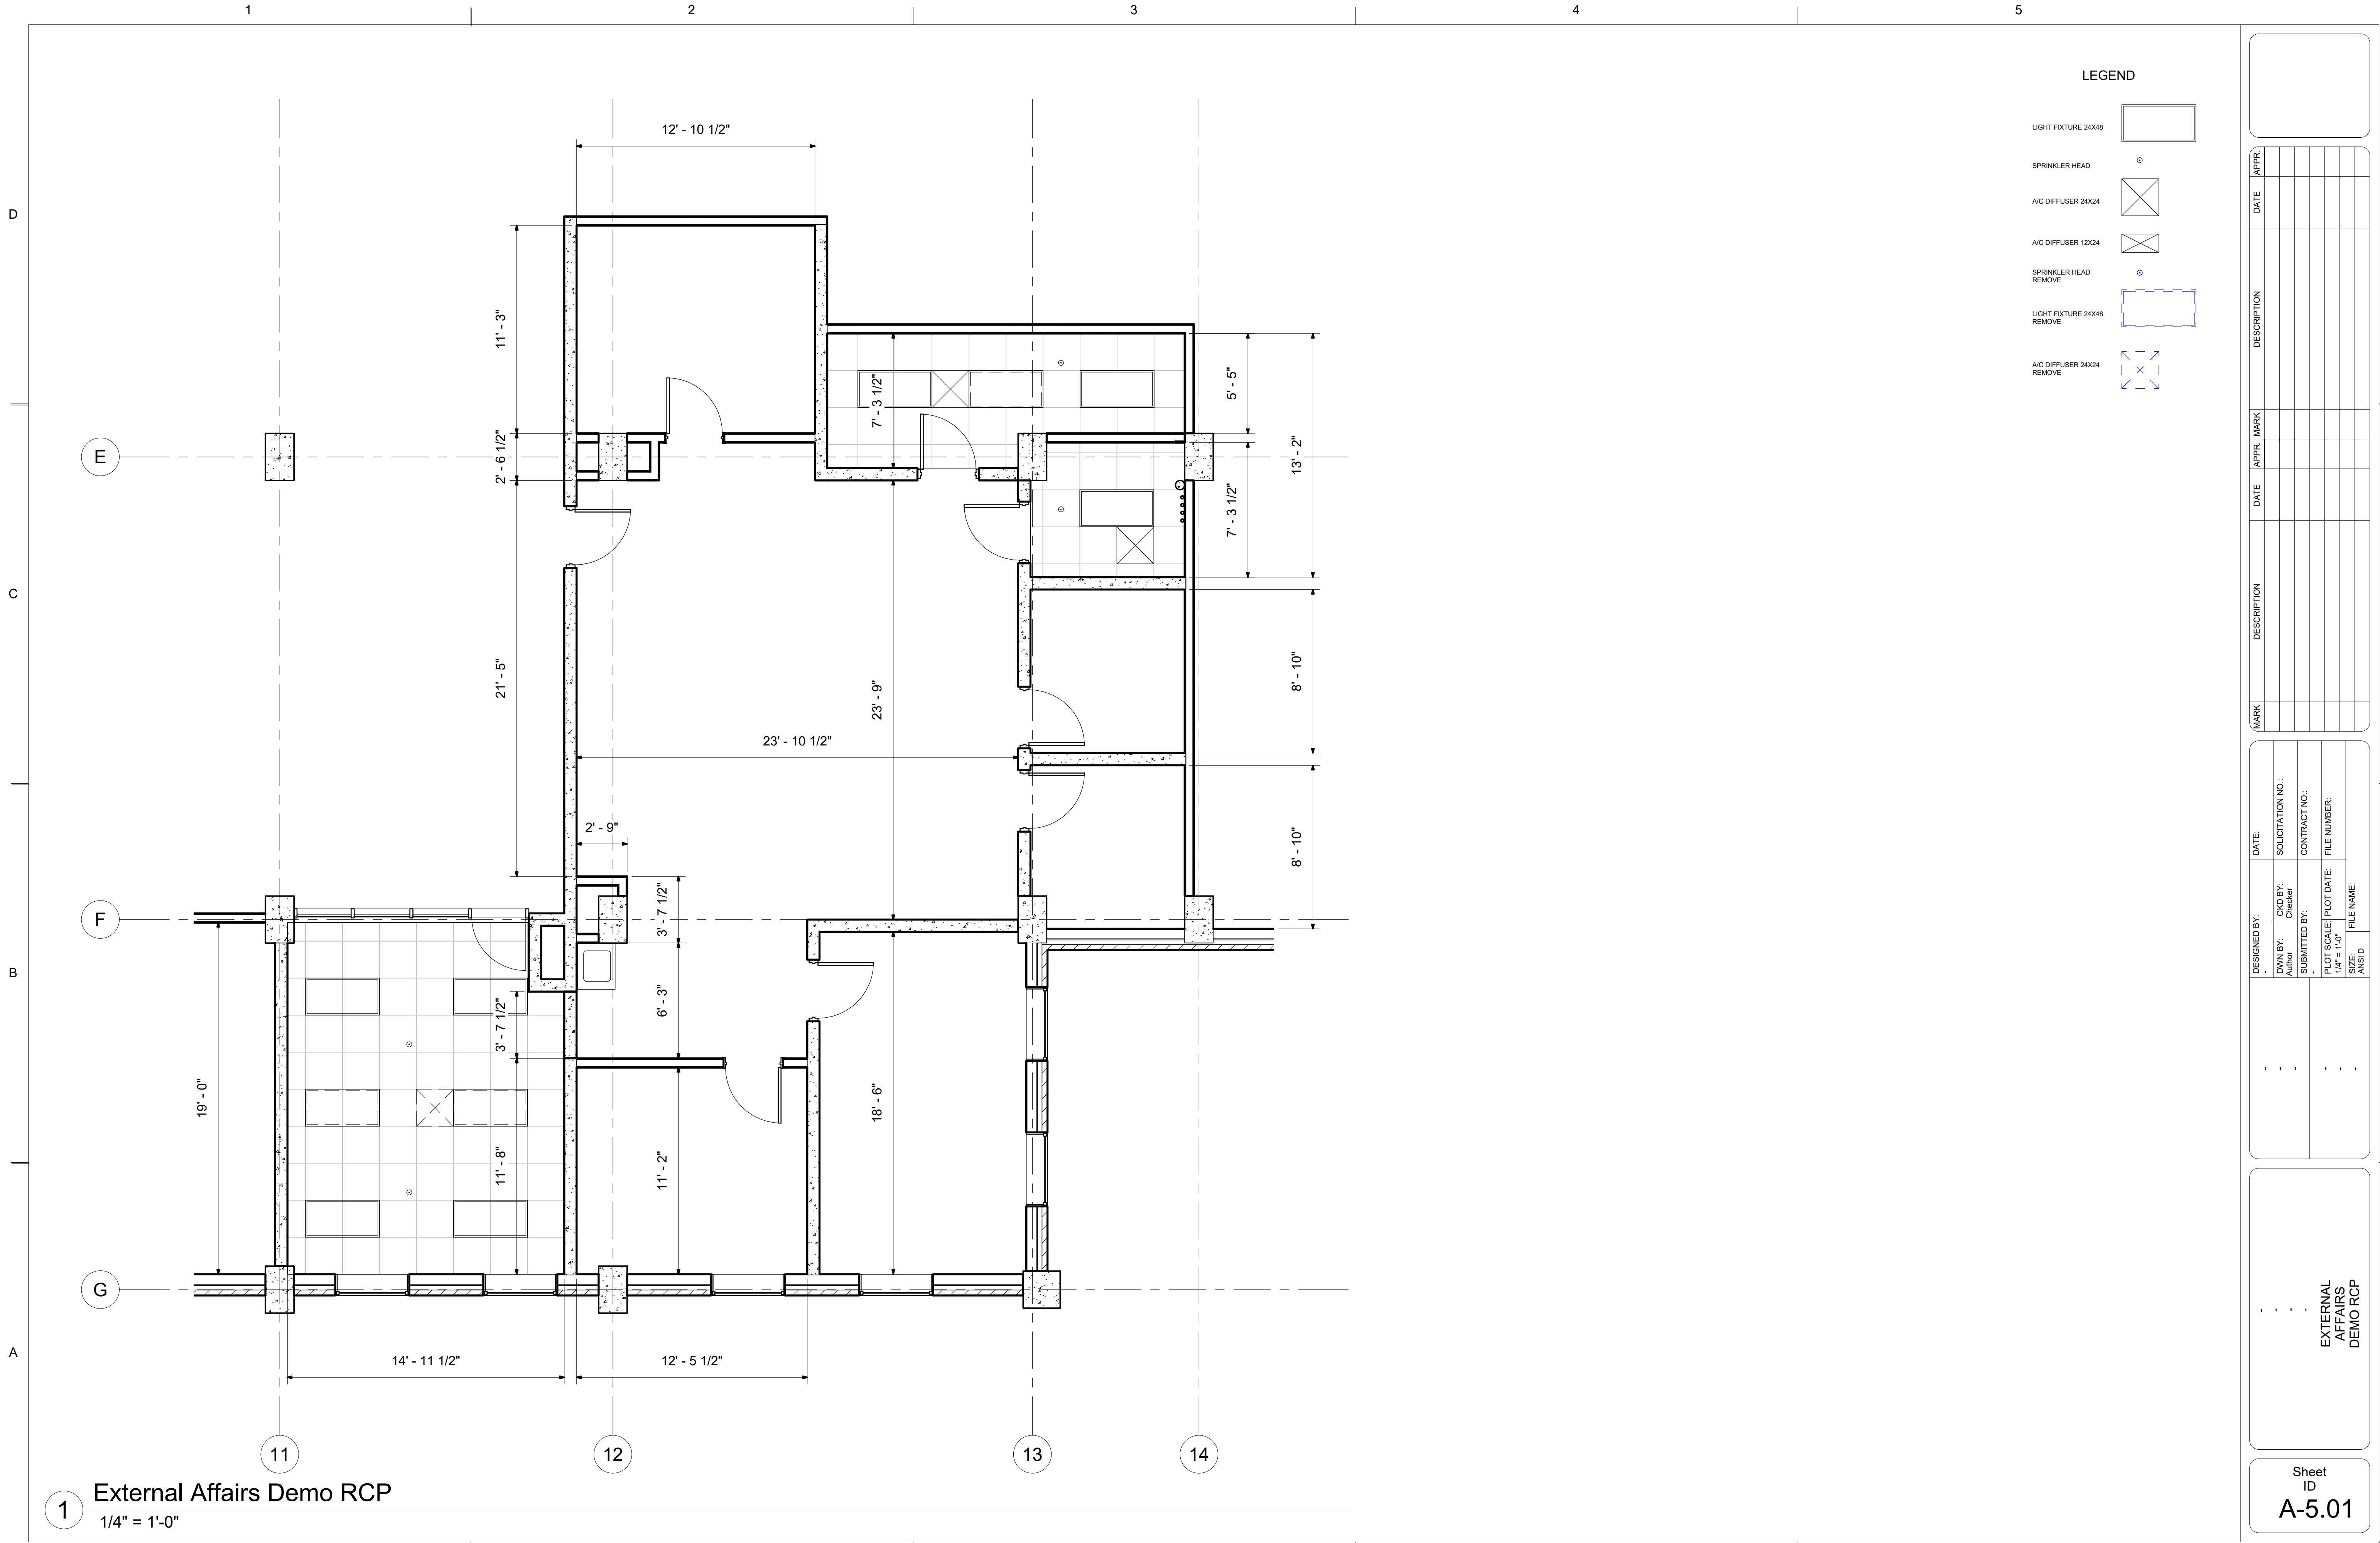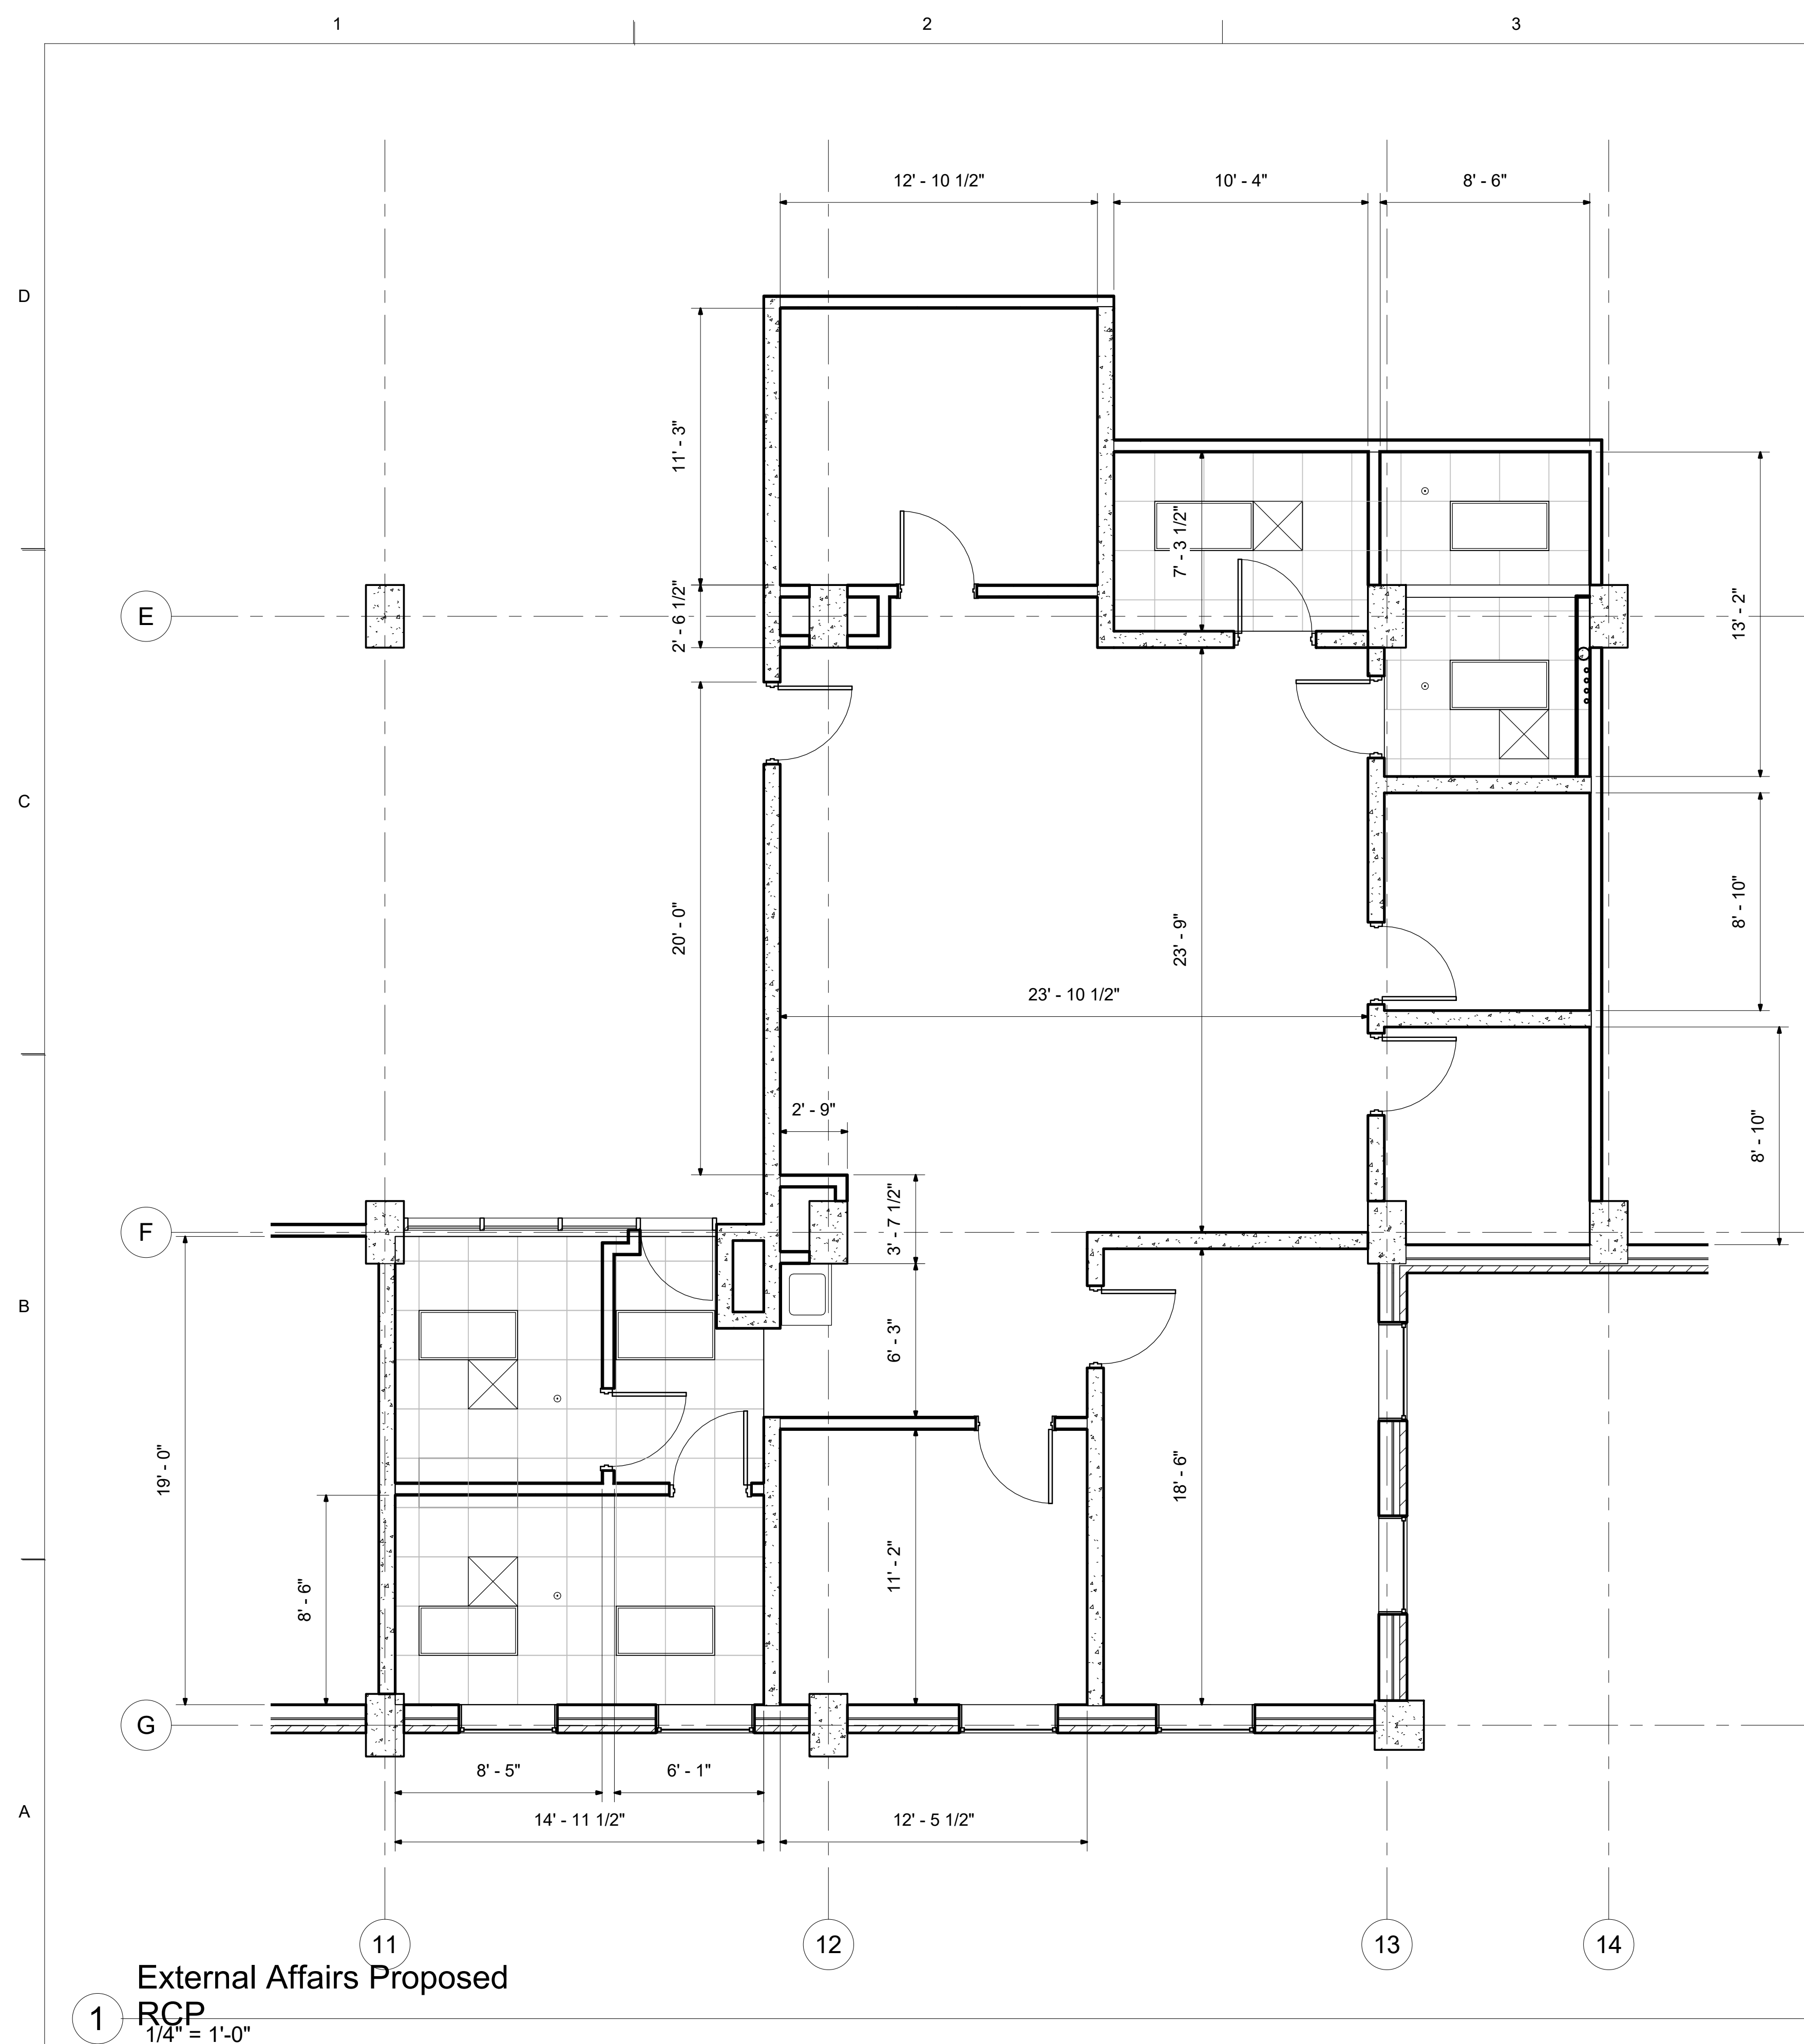Sheet
ID
A-3.4





LEGEND


LIGHT FIXTURE 24X48	
SPRINKLER HEAD	
A/C DIFFUSER 24X24	
A/C DIFFUSER 12X24	
SPRINKLER HEAD REMOVE	
LIGHT FIXTURE 24X48 REMOVE	
A/C DIFFUSER 24X24 REMOVE	


[illegible]

-	DESIGNED BY:		DATE:
-	DWN BY:	CKD BY:	SOLICITATION NO.:
-	Author	Checker	
-	SUBMITTED BY:		CONTRACT NO.:
-			
-	PLOT SCALE:	PLOT DATE:	FILE NUMBER:
-	1/4" = 1'-0"		
-	SIZE:	FILE NAME:	
-	ANSI D		


EXTERNAL
AFFAIRS RCP

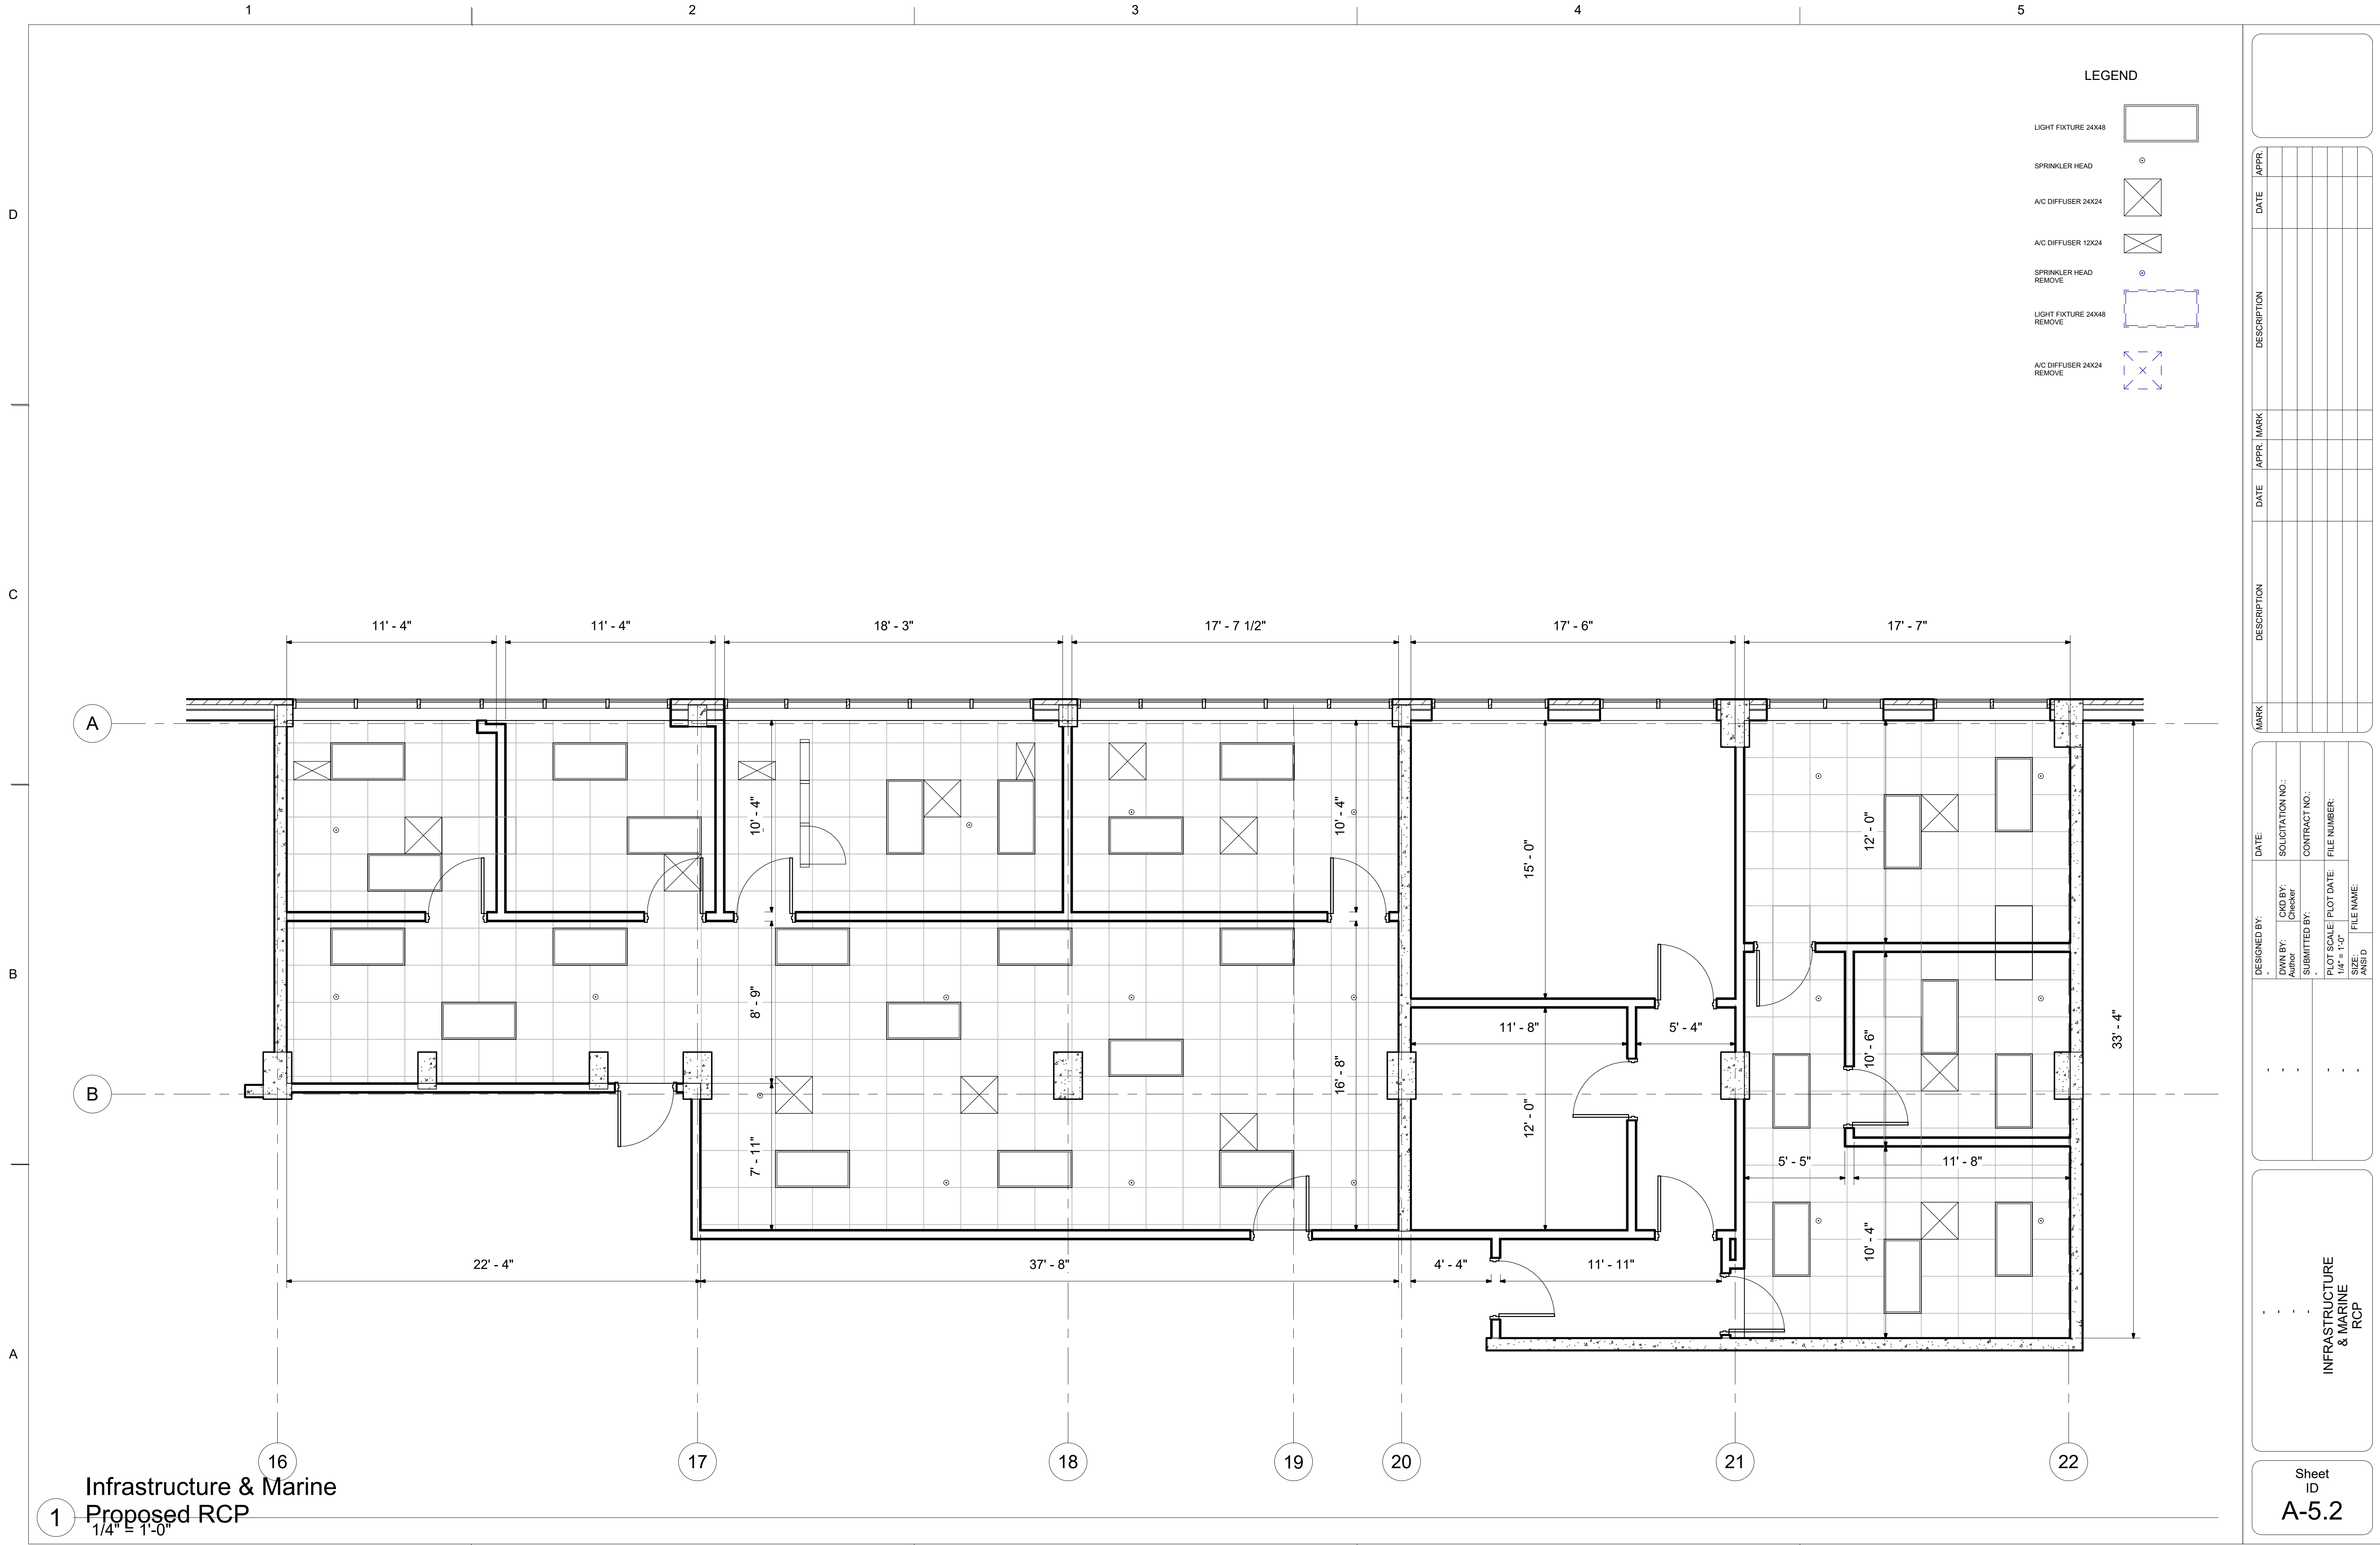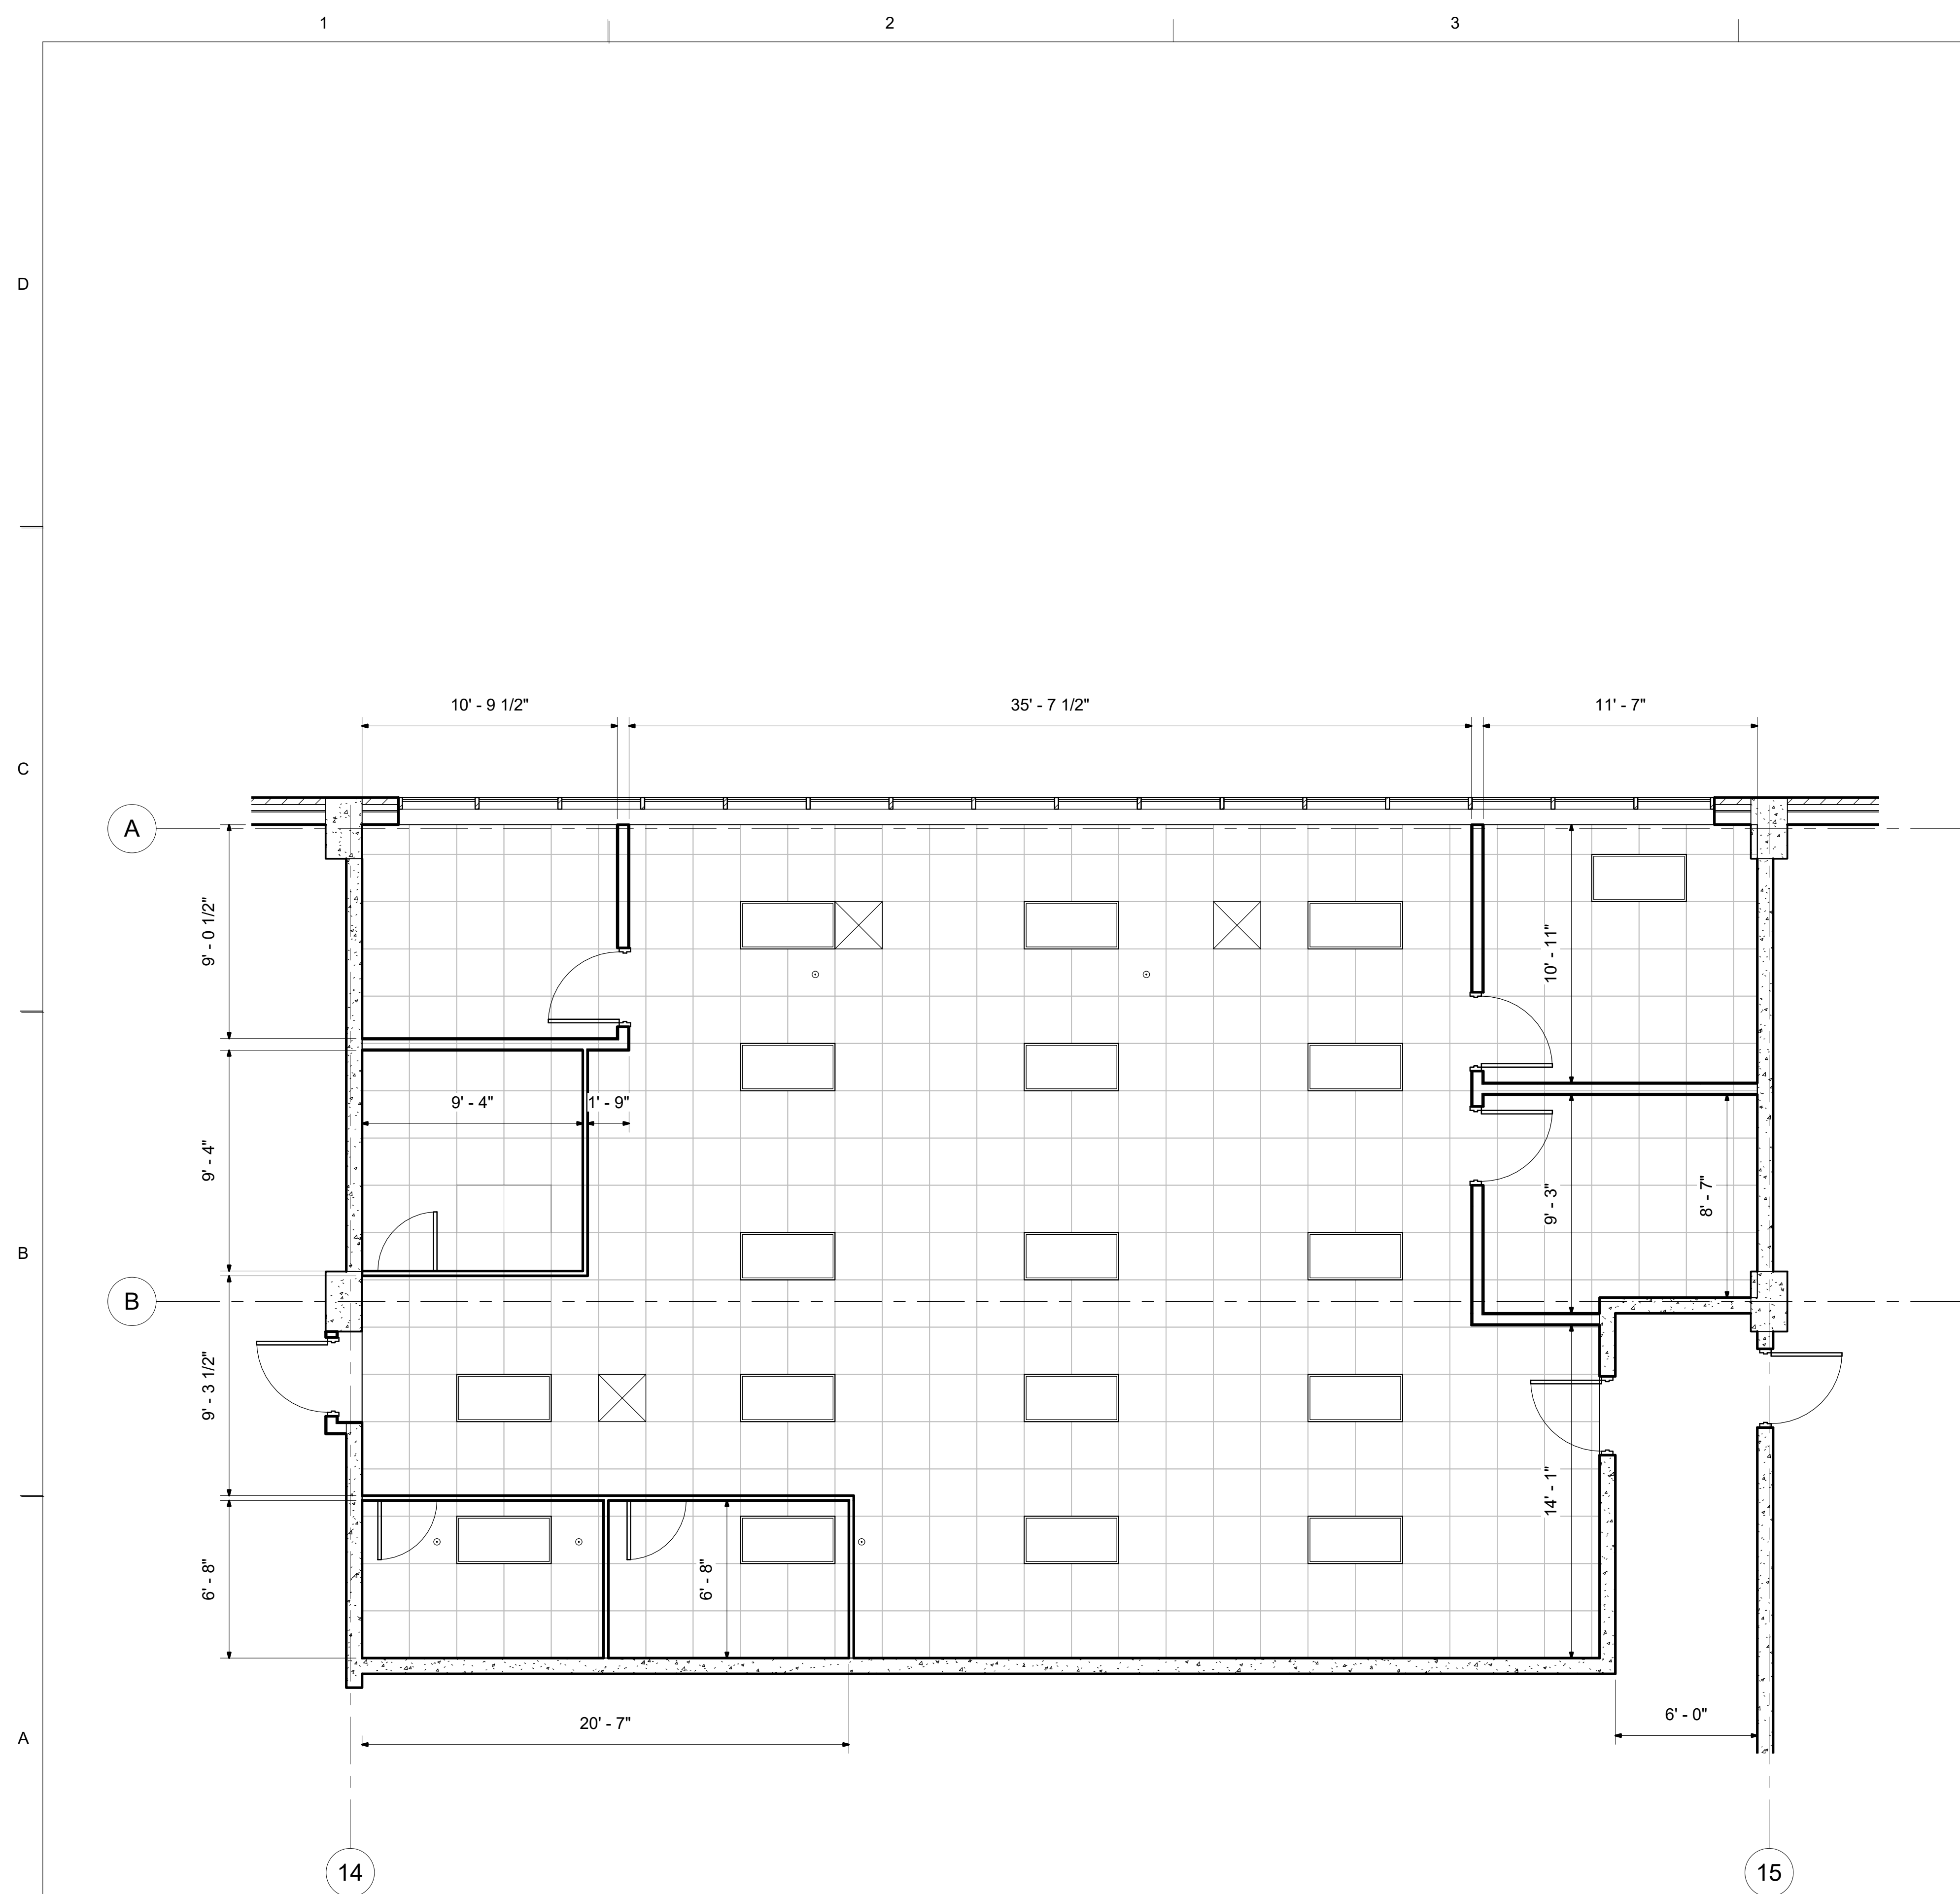Sheet
ID
A-5.1





LEGEND

 LIGHT FIXTURE 24X48	
SPRINKLER HEAD	
A/C DIFFUSER 24X24	
A/C DIFFUSER 12X24	
SPRINKLER HEAD REMOVE	
LIGHT FIXTURE 24X48 REMOVE	
A/C DIFFUSER 24X24 REMOVE	

[illegible]

DESIGNED BY:	DATE:
DWN BY: CKD BY:	SOLICITATION NO.:
Author Checker	
SUBMITTED BY:	CONTRACT NO.:
	FILE NUMBER:
PLOT SCALE: PLOT DATE:	
14" x 10"	
SIZE: FILE NAME:	
ANSI D	

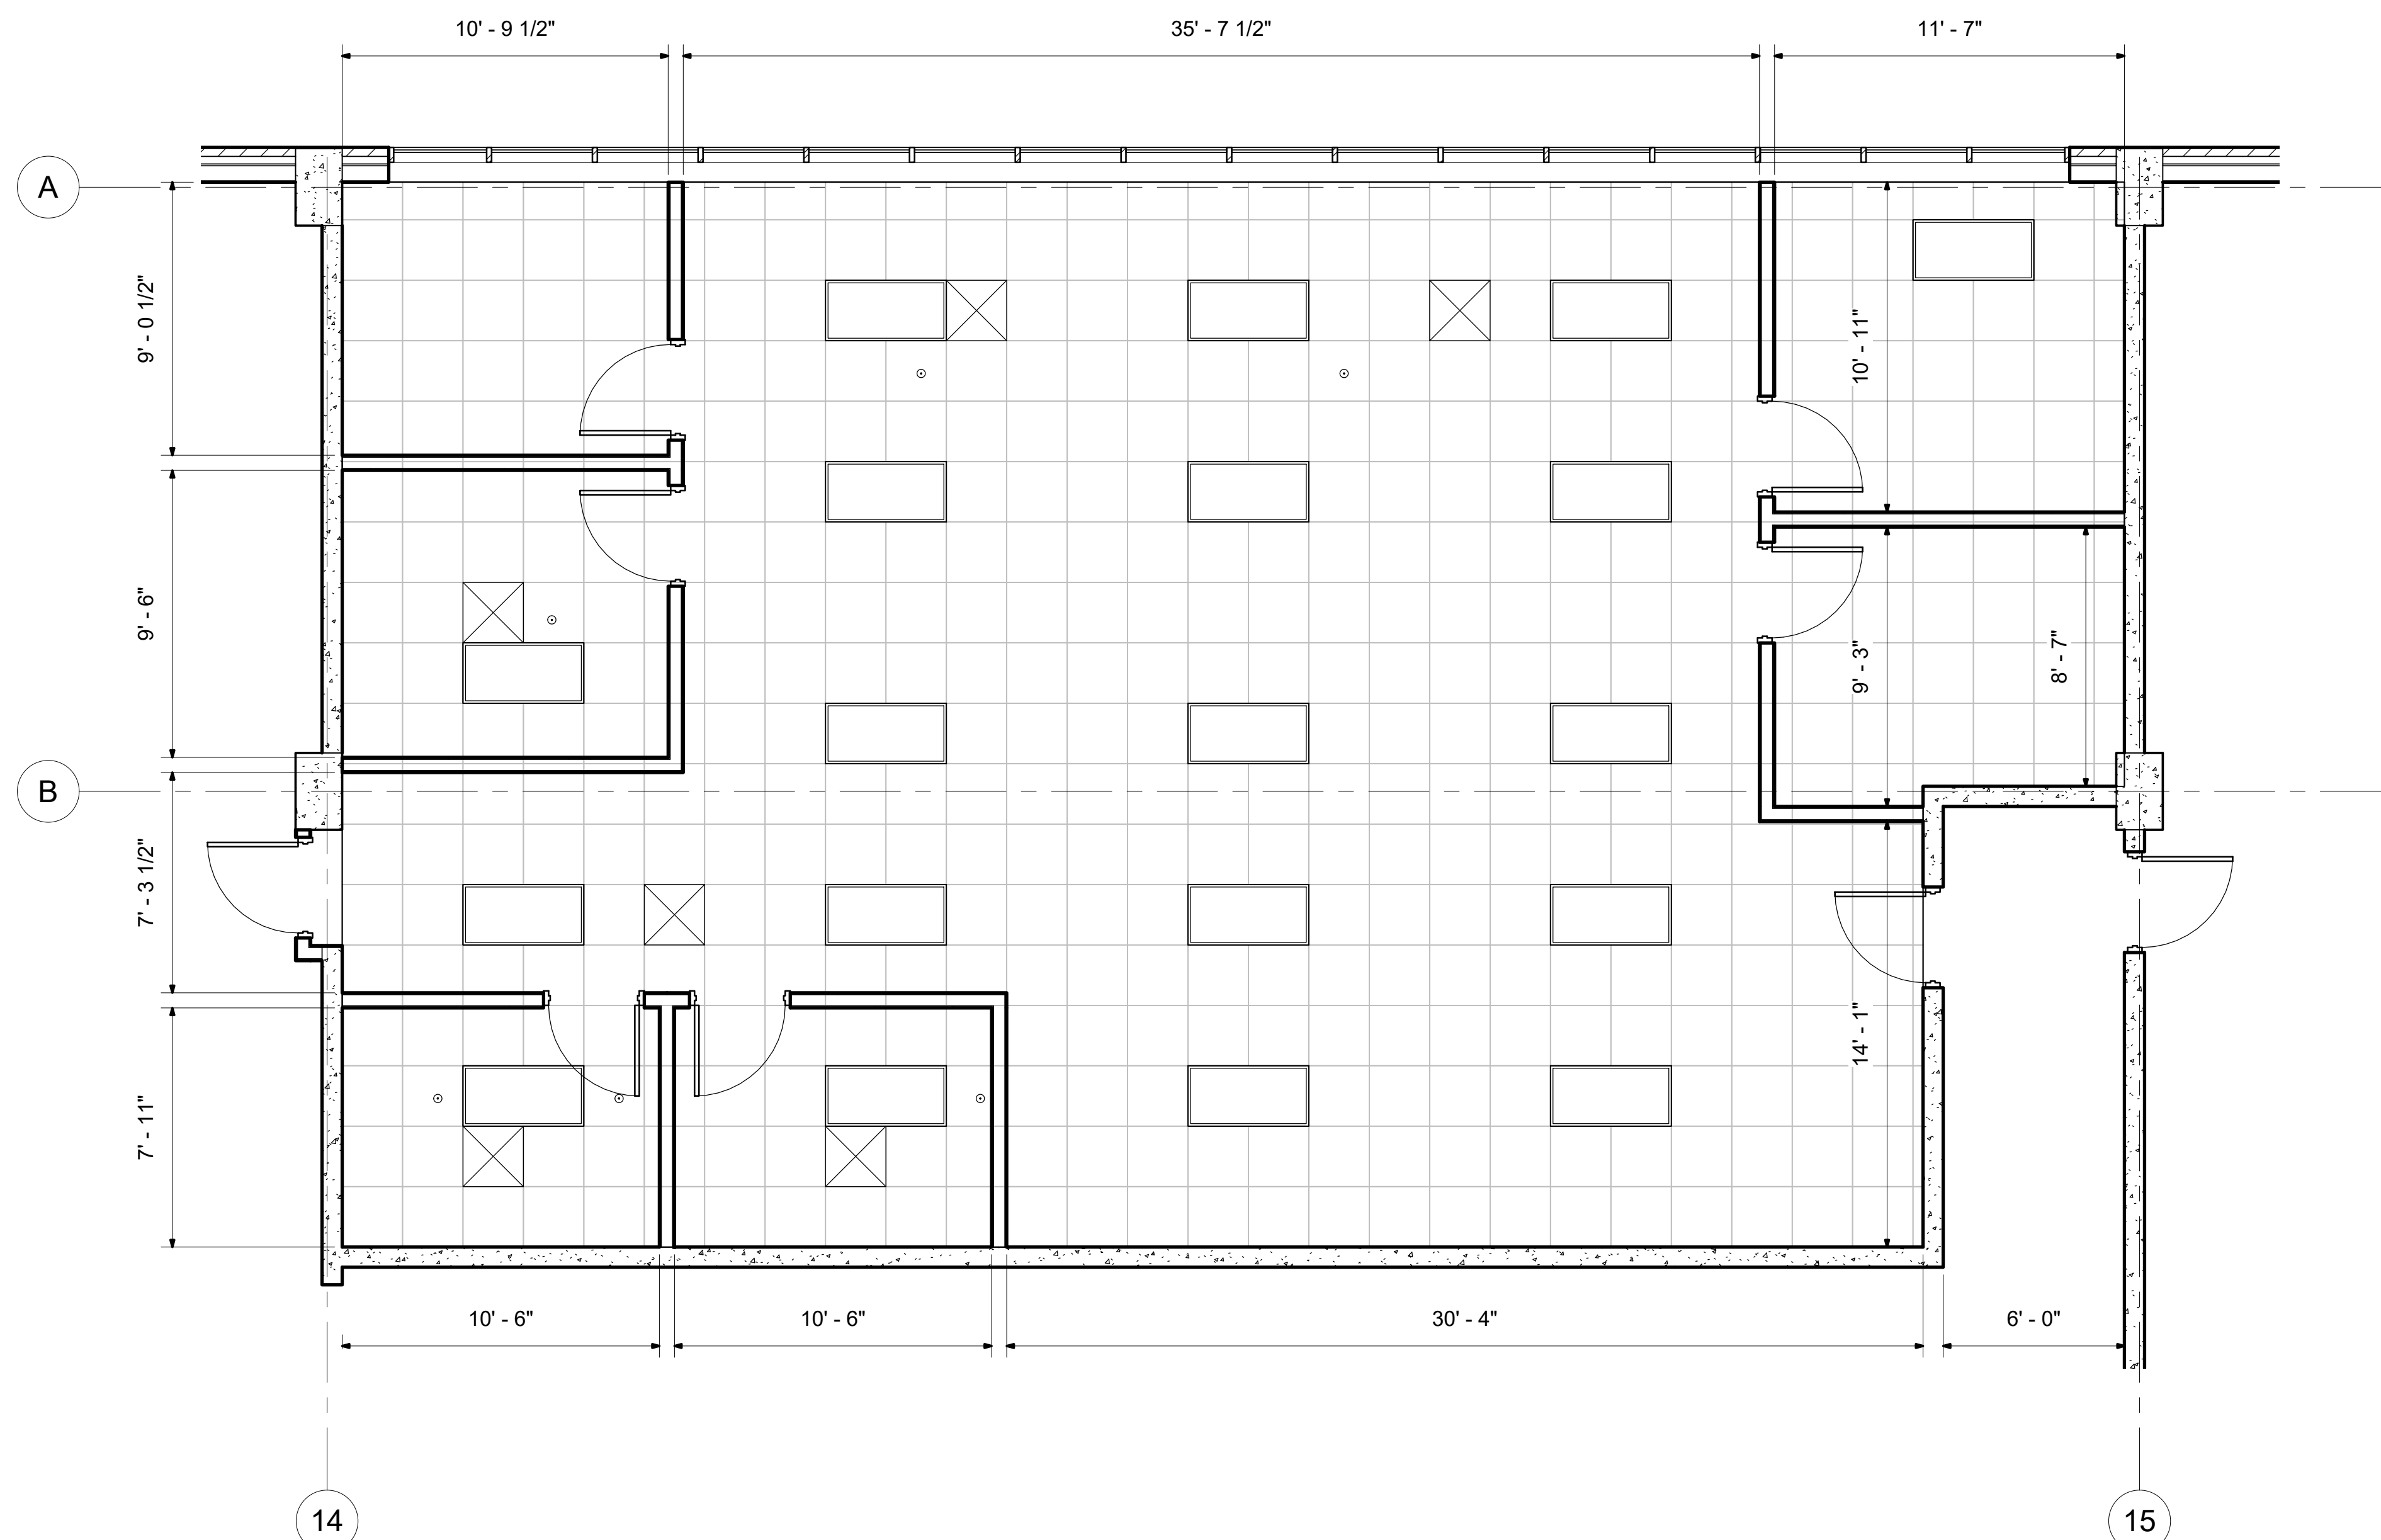
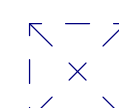
OPERATIONS
DEMO RCP

Sheet
ID
A-5.03



5

A/C DIFFUSER 24X24




1

1/4" = 1'-0"

1

OPERATIONS
RCP

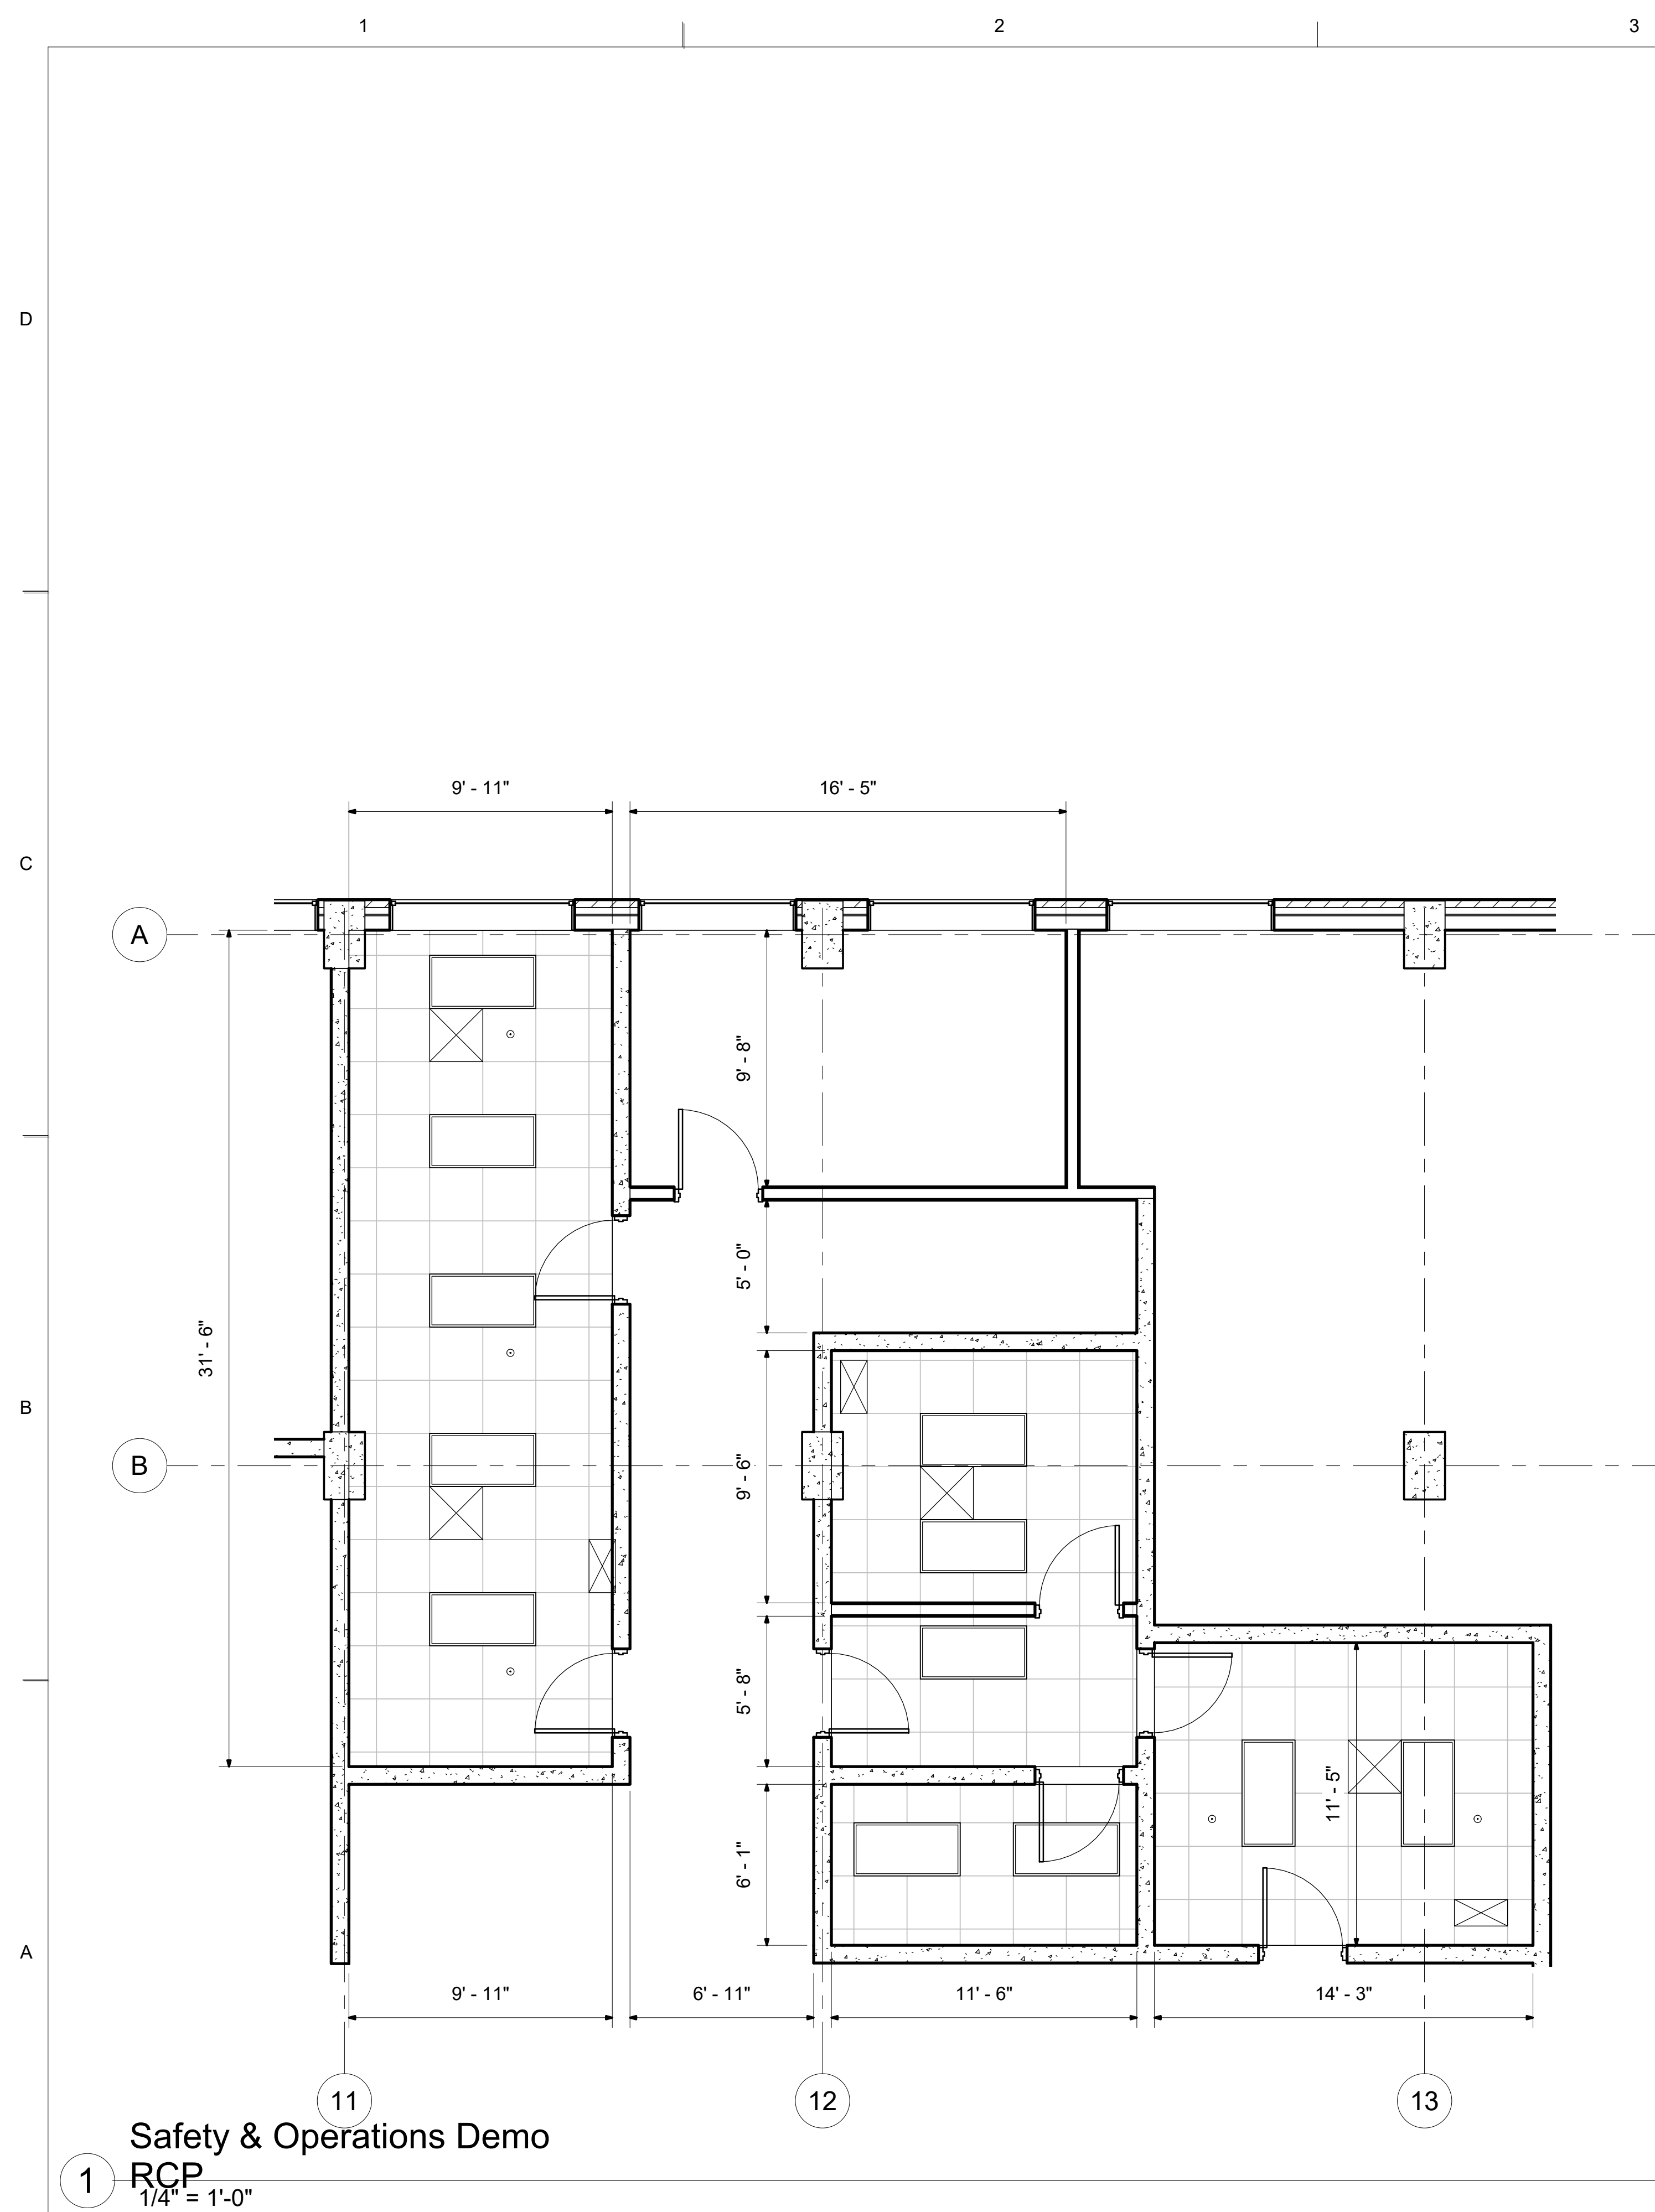
Sheet
ID
A-5.3

[illegible]


-	DESIGNED BY:	DATE:
-	DRAWN BY:	SOLICITATION NO.:
-	Author	
-	CHECKED BY:	CONTRACT NO.:
-	Checker	
-	SUBMITTED BY:	
-		
-	PLOT SCALE:	PLOT DATE:
-	1" = 100'	
-	SIZE:	FILE NAME:
-	ANSI D	

SAFETY &
OPERATIONS
DEMO RCP

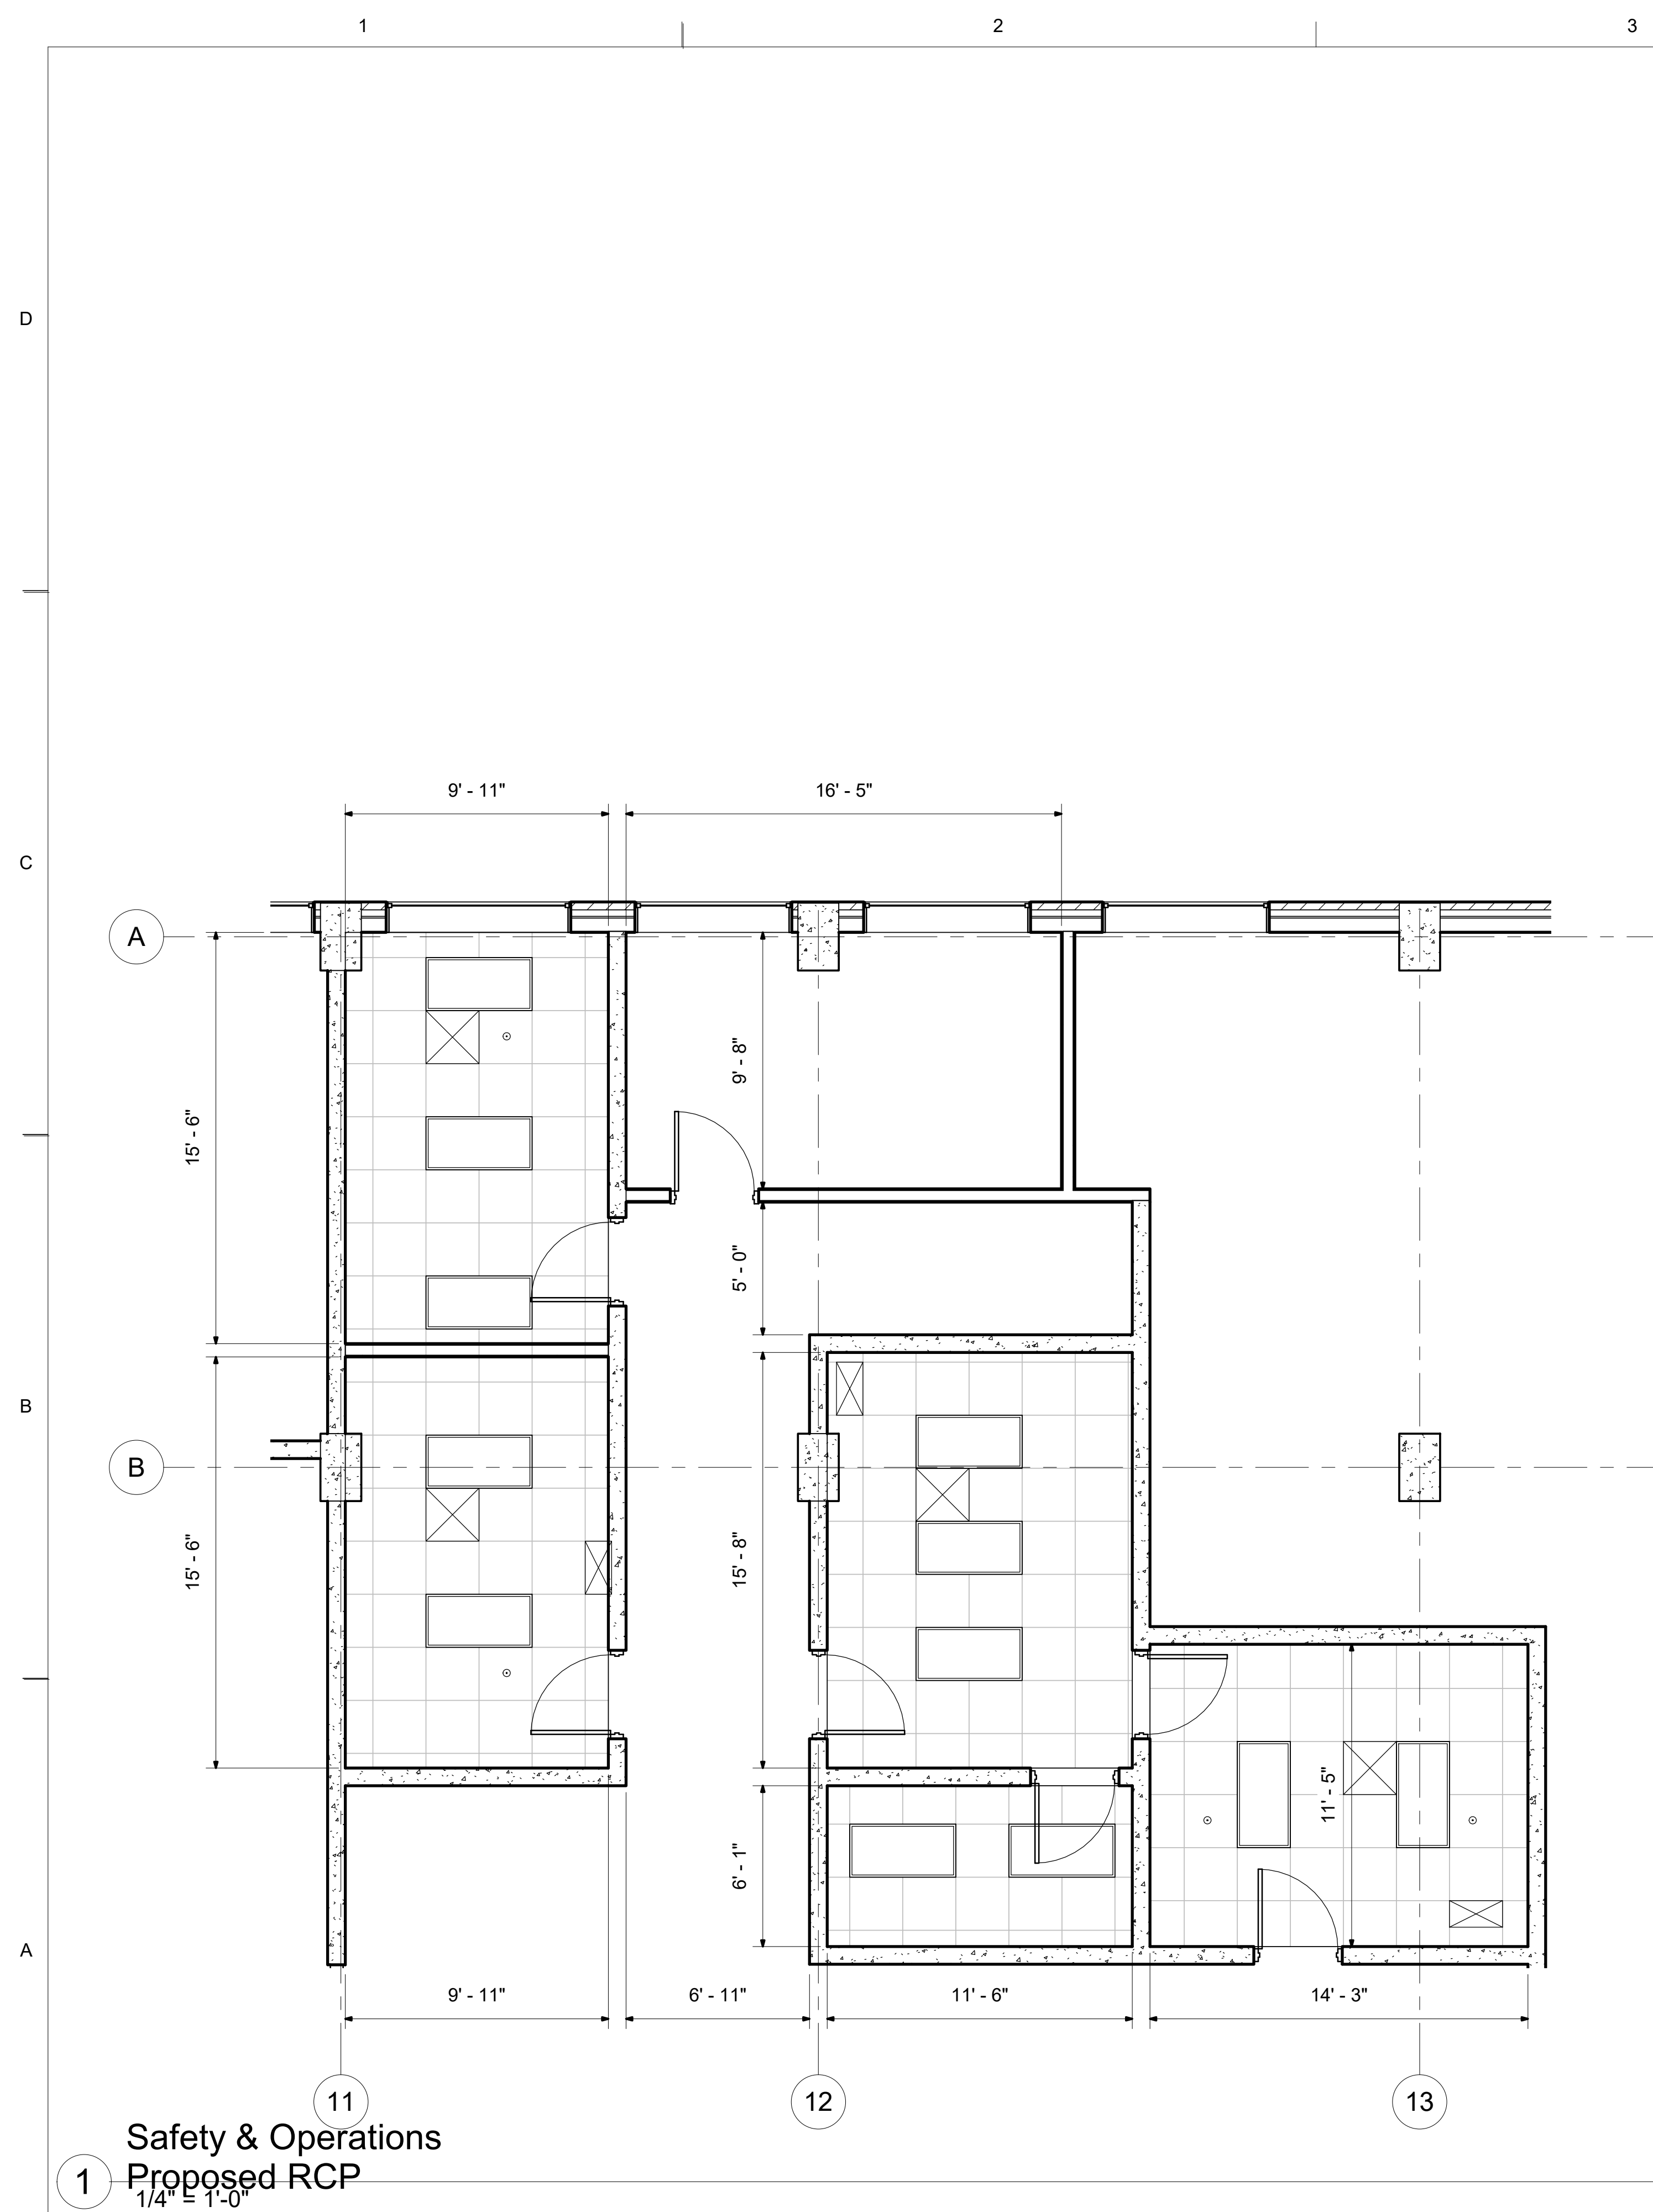Sheet
ID
A-5.04



LEGEND

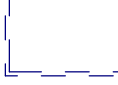LIGHT FIXTURE 24X48	
SPRINKLER HEAD	
A/C DIFFUSER 24X24	
A/C DIFFUSER 12X24	
SPRINKLER HEAD REMOVE	
LIGHT FIXTURE 24X48 REMOVE	
A/C DIFFUSER 24X24 REMOVE	

[illegible]

-	DESIGNED BY:	DATE:
-	DWN BY: CKD BY:	SOLICITATION NO.:
-	Author Checker	
-	SUBMITTED BY:	CONTRACT NO.:
-	PLOT SCALE: PLOT DATE:	FILE NUMBER:
-	SIZE: 1/4" = 1'-0"	
-	FILE NAME:	
-	ANSI D	

**SAFETY &
OPERATIONS
RCP**

Sheet
ID
A-5.4